
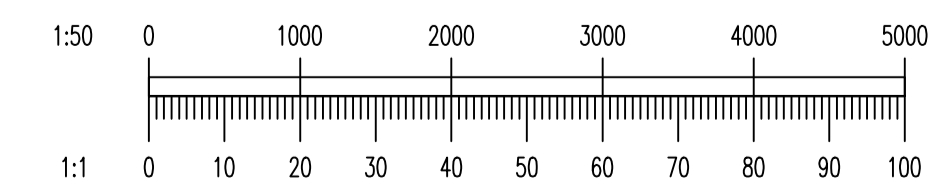
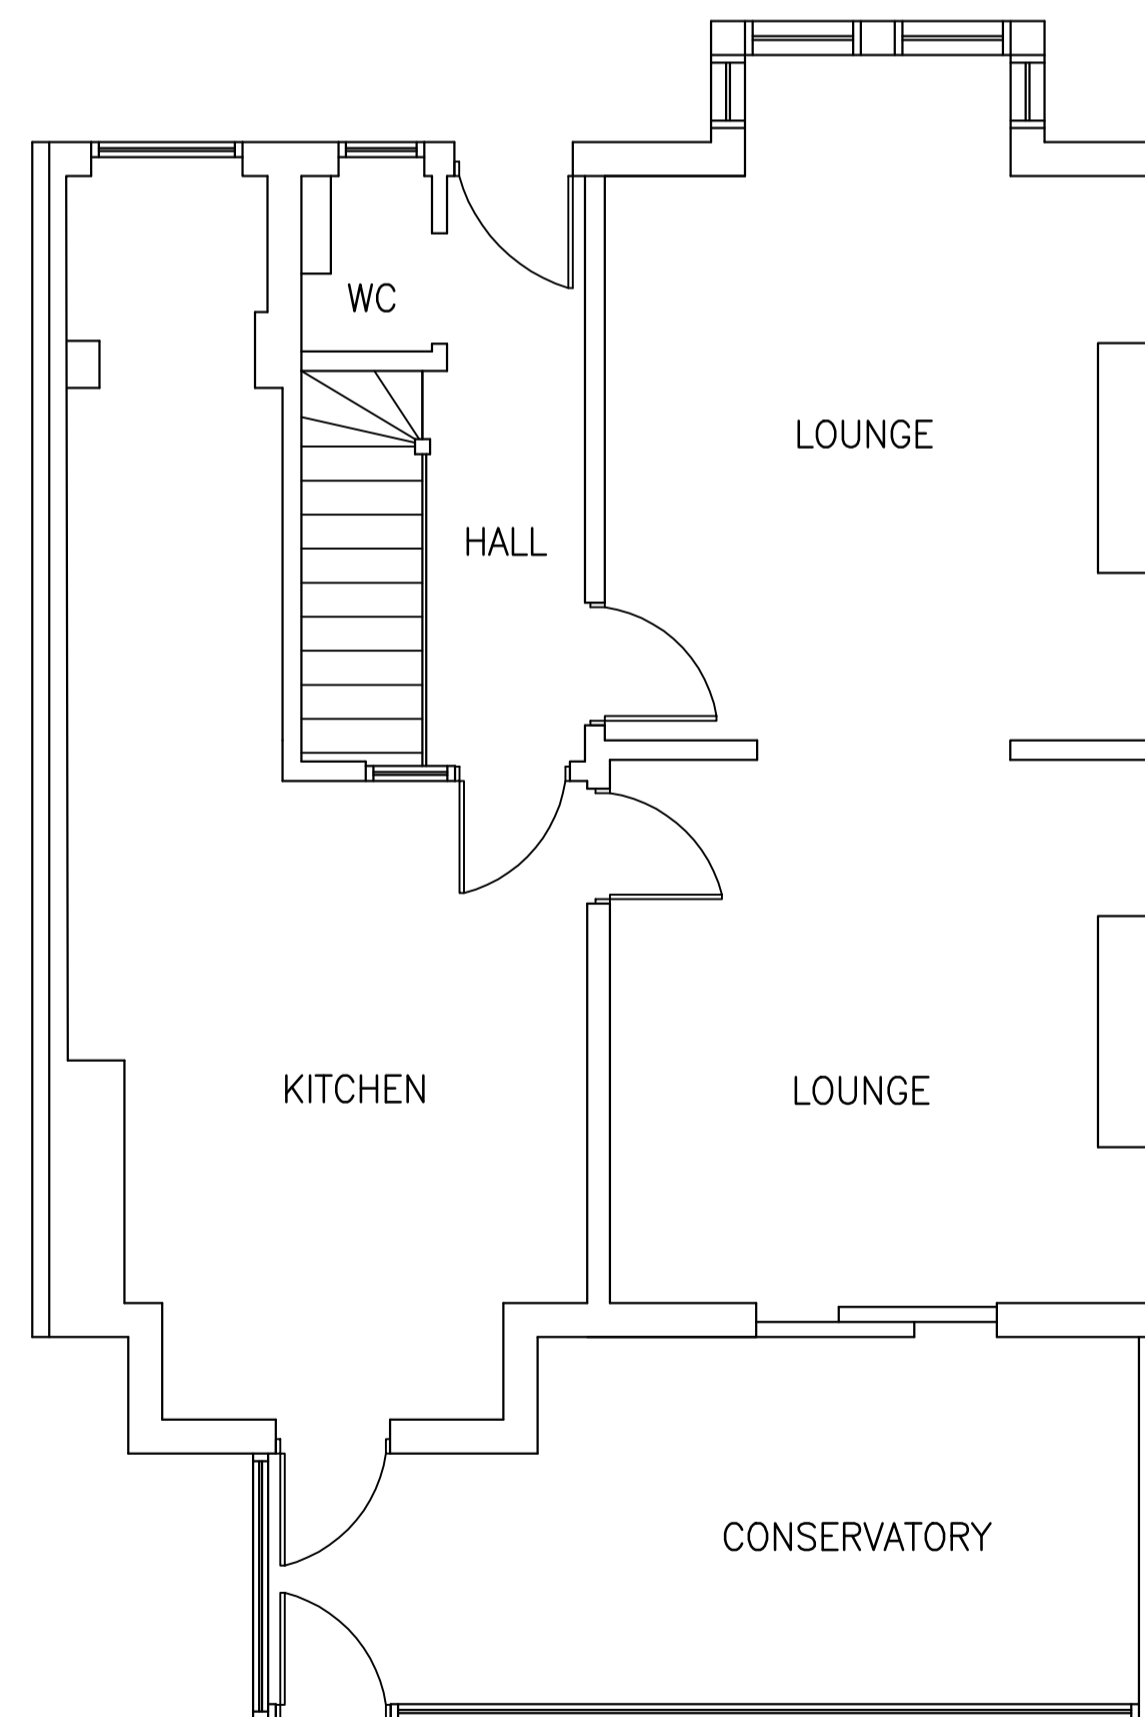
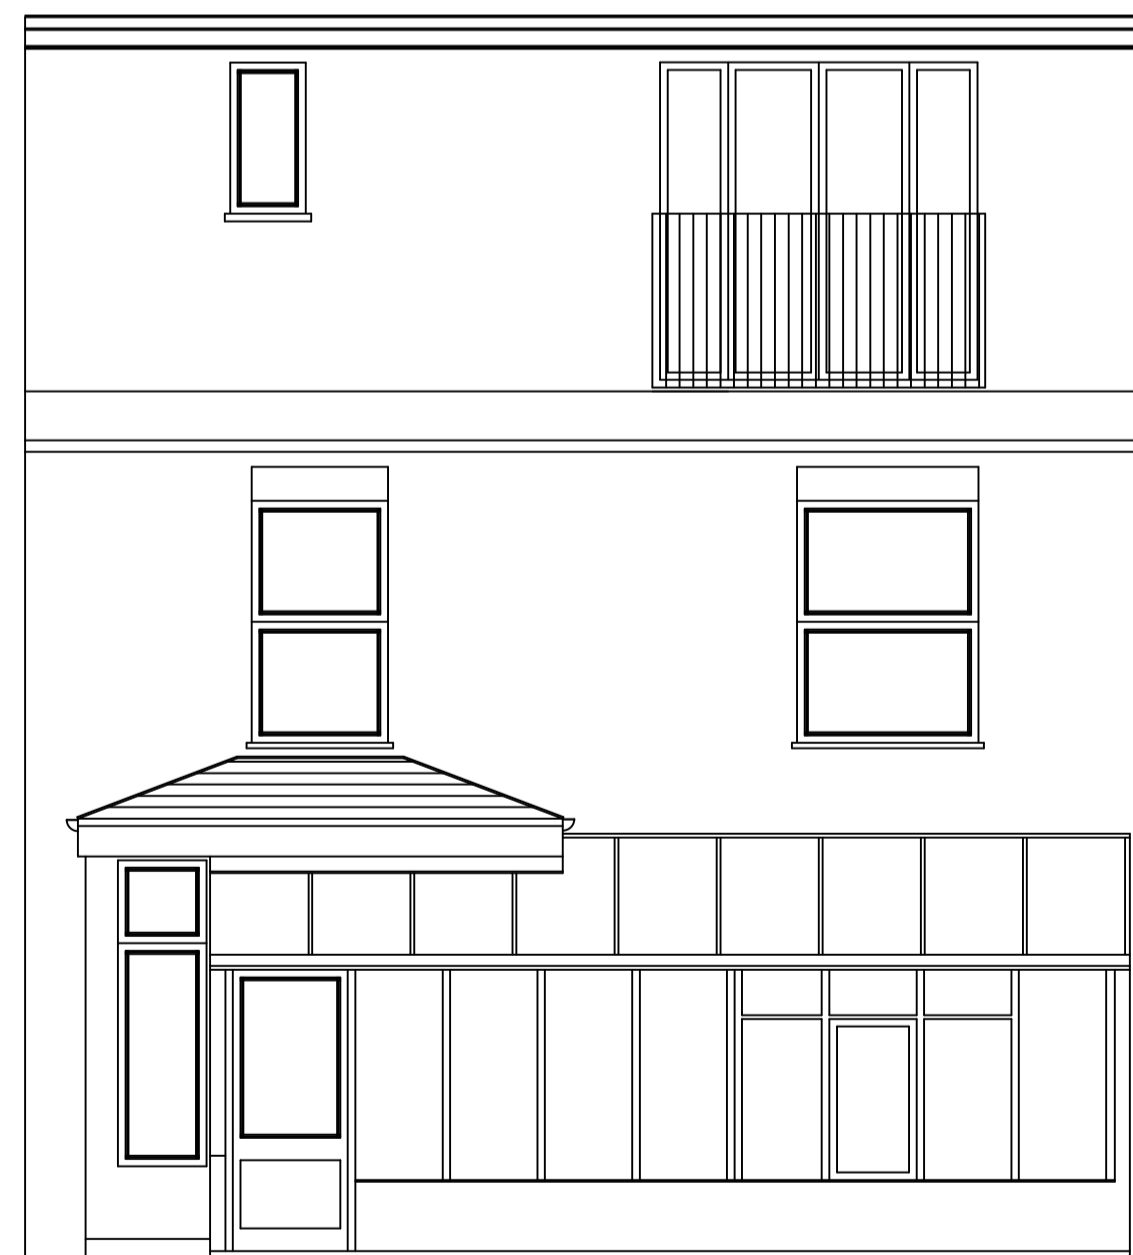


Notes :

- Dimensions are to be checked on site before fabrication and construction
- Any discrepancies are to be immediately notified to the designers
- Structural measurements are to be taken from the structural engineers drawings
- Copyright reserved

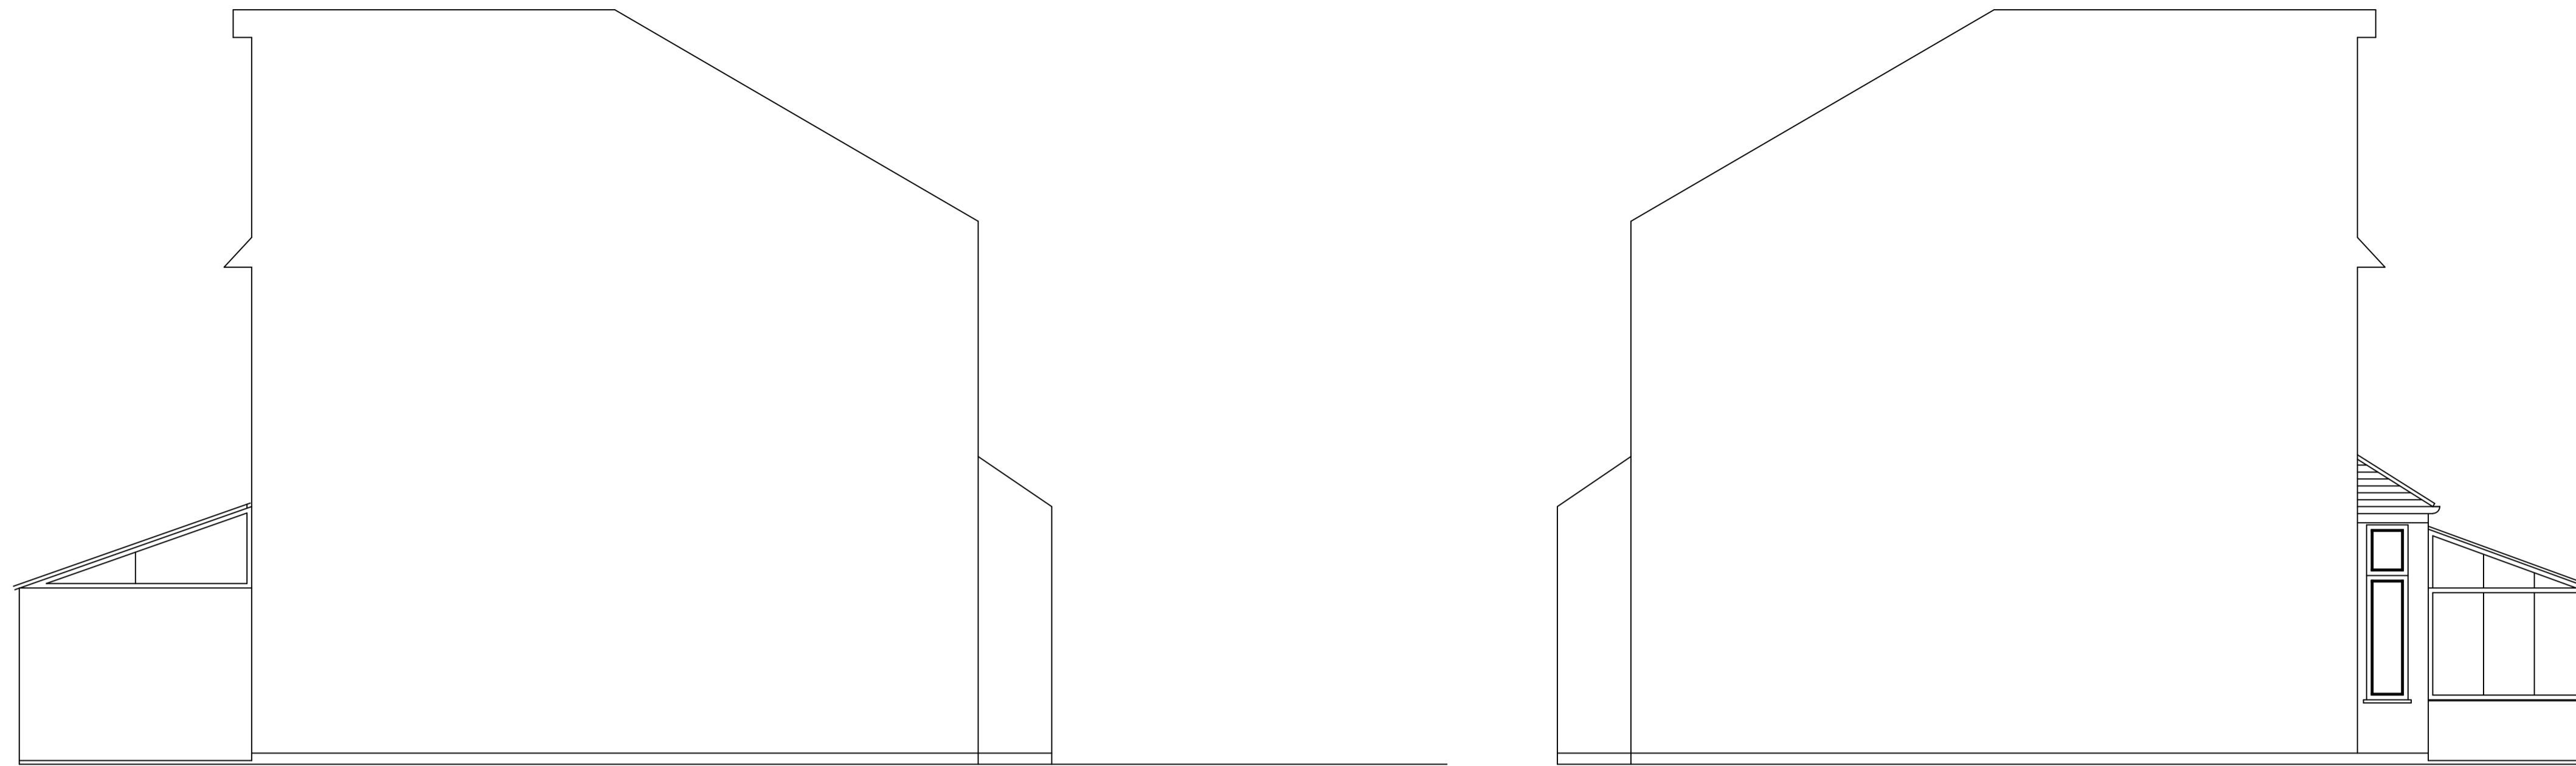

REV	DESCRIPTION	DATE
DRAWING ISSUE STATUS		
PLANNING		
Client		
NATASHA GRAINGER		
Job Title		
REAR EXTENSION AT 8 ORCHARD ROAD TW1 1LX		
Drawing Title		
EXISTING		
Scale		
1:50		
Date	Drawn by	
MAY 24	HD	
Dwg. No.		Rev
10.004		