



A
01
PROPOSED SECTION A-A
scale: 1:50


COMMENT
Limited head height to under side of stairs. Specialists staircase company to advise on optimum layout



A
01
PROPOSED SECTION B-B
scale: 1:50



A
01
PROPOSED SECTION C-C
scale: 1:50

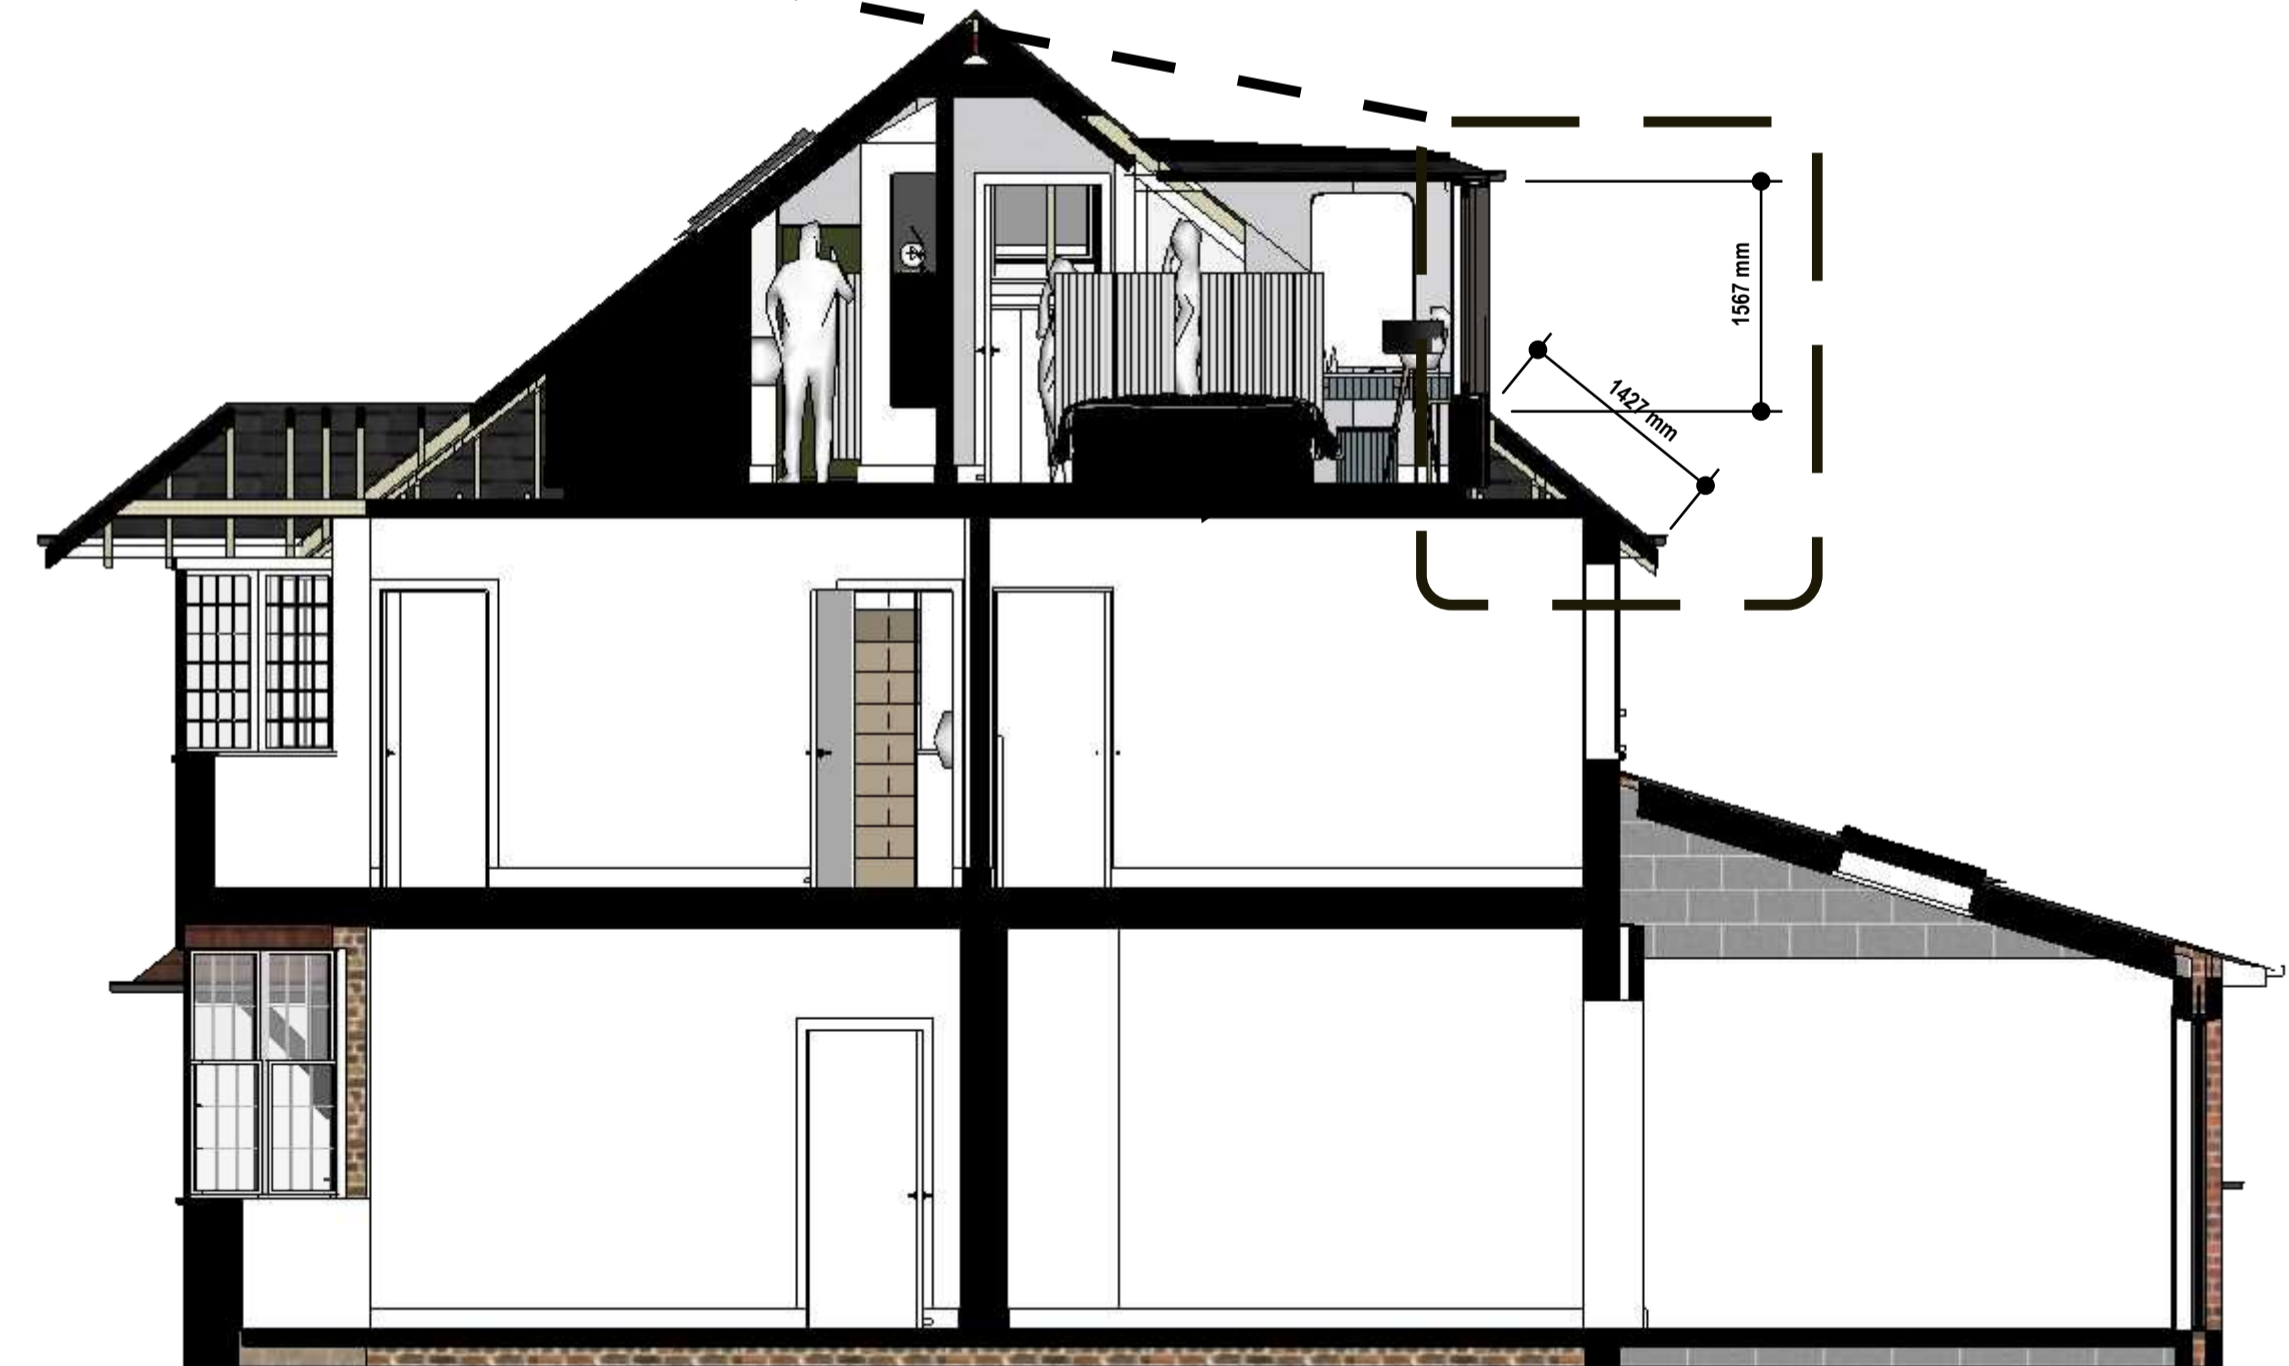

A
01
PROPOSED SECTION D-D
scale: 1:50

COORDINATION

<input checked="" type="checkbox"/> Preliminary Design	<input type="checkbox"/> Building Upgrade
<input checked="" type="checkbox"/> LDC Submitted	<input type="checkbox"/> Building Control Sign off
<input type="checkbox"/> Planning LDC Granted	<input type="checkbox"/> Thames Water

00	1	2	4
1:200			
00	1	2	4
1:100			
00	0.5	1	2
1:50			