


Existing crazy paving drive detail
scale 1:20@A3



Proposed no-dig resin bound gravel drive detail
scale 1:20@A3

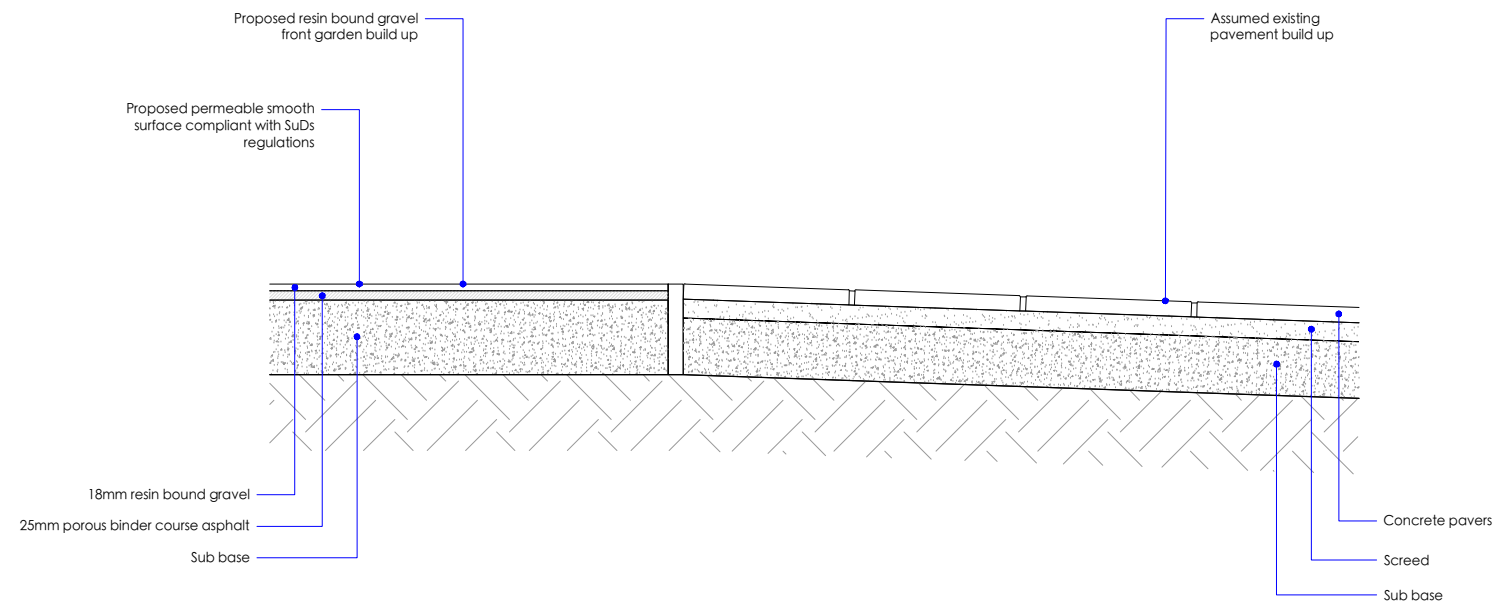

revisions

MICHAEL JONES ARCHITECTS
020 8948 1863 | 129 Kew Road, Richmond, TW9 2PN
www.mjarchitects.co.uk | studio@mjarchitects.co.uk

job title
10 Sheen Common Drive

client

drawing title
Proposed No Dig Drive Details

drawing number
1937.03.03.Pl07.200

scale	1:20 @A3
date	April 24
drawn by	GL
checked by	LT