

Existing Front Elevation (East)



Existing Side Elevation (South)




No.1 Broughton avenue


No.3 Broughton avenue

No.5 Broughton avenue

Existing Rear Elevation (West)

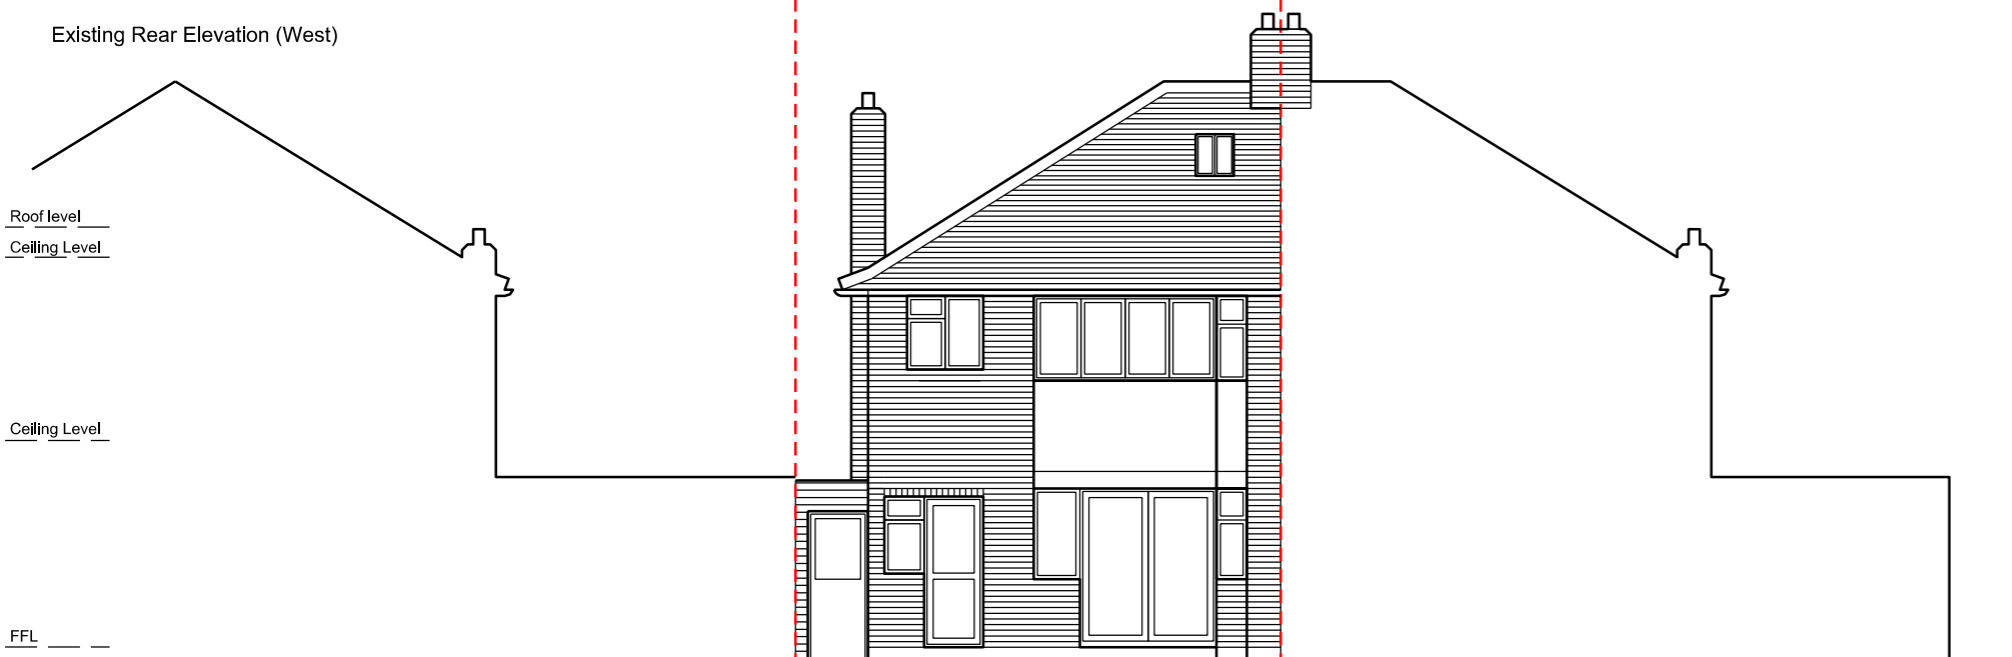

Existing Side Elevation (North)

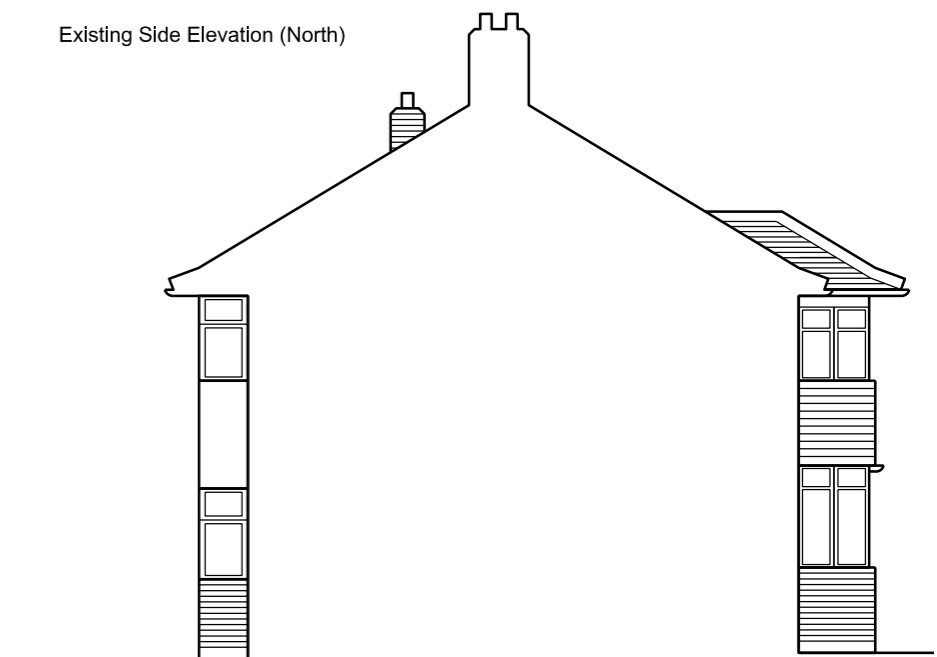

No.5 Broughton avenue

No.3 Broughton avenue

No.1 Broughton avenue

rev: First Issue by: DT date:19/08/2024 chk:DT

STUDIO DT LTD

This drawing is to be read in conjunction with all relevant consultants' and specialists' drawings. Notify the Contract Administrator of any discrepancies before proceeding. Do not scale from this drawing. All dimensions are to be checked on site. This drawing is subject to copyright.

client Annie Lai project 3 Broughton Avenue House Extension

drawing Existing Elevations

1:100 at a3

For Pre-planning

002-AR-5-04