


MR AND MRS SIMPSON

73B HIGH STREET  
HAMPTON  
TW12 2SX

PROPOSED  
GARDEN ROOM  
AND STORE

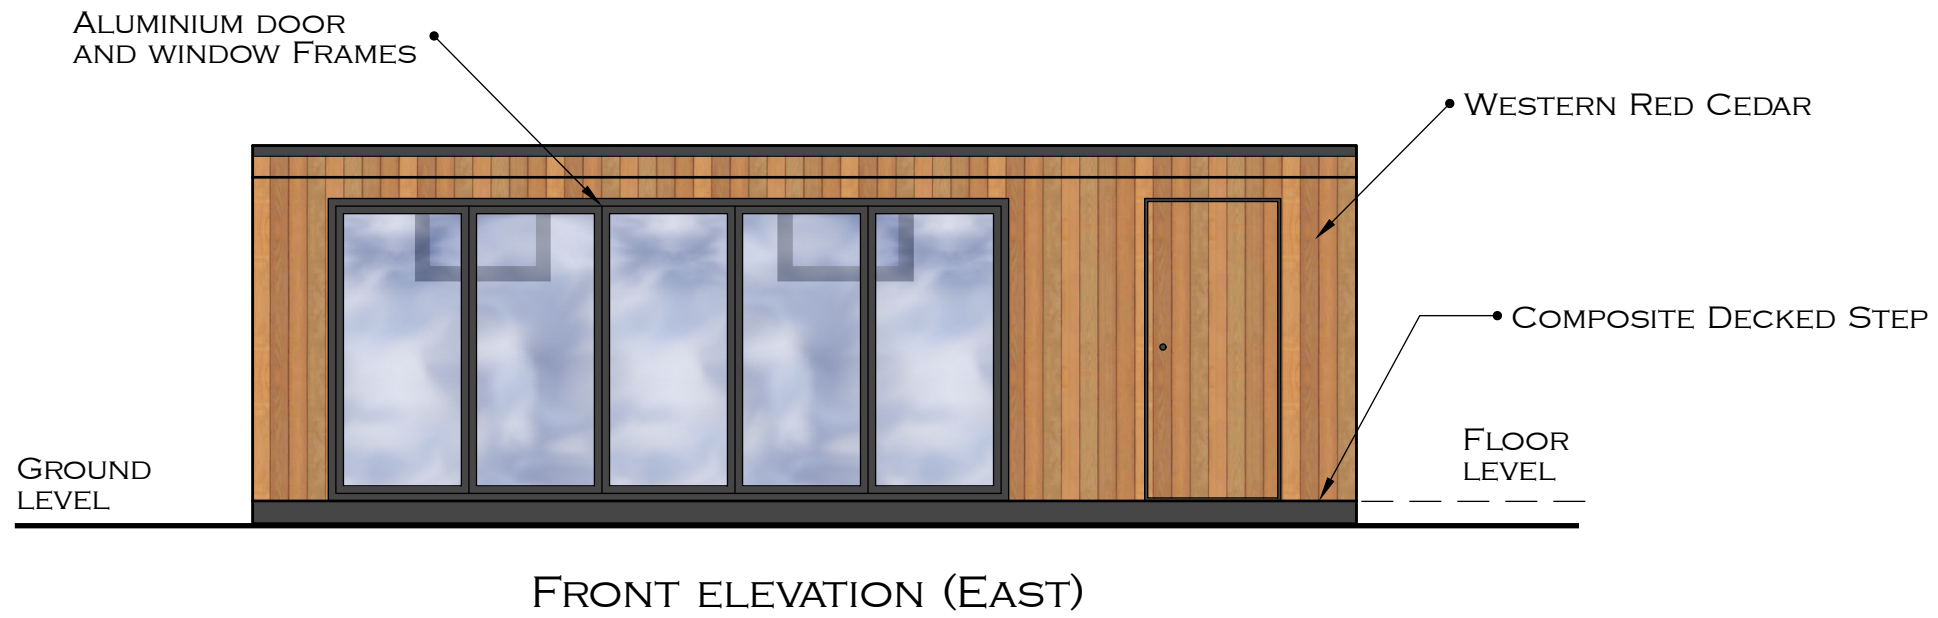

**INFRAME**  
GARDEN ROOMS

THE BRIDGE WORKSPACE  
7B PARKSHOT  
RICHMOND  
SURREY  
TW9 2RD

DM 307  
SHEET 2 OF 4

SCALE 1:50 [A3]  
DATE: 21.08.24

