


MR AND MRS SIMPSON

73B HIGH STREET
HAMPTON
TW12 2SX

PROPOSED
GARDEN ROOM
AND STORE

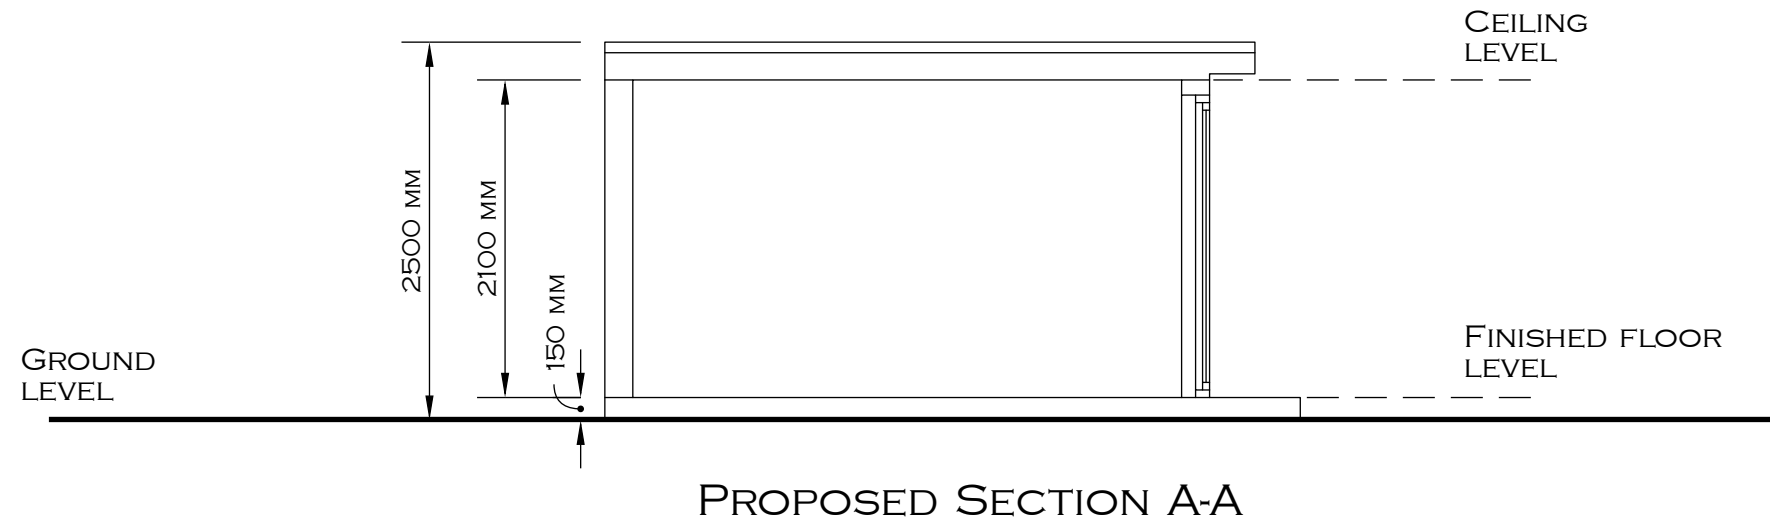

INFRAME
GARDEN ROOMS

THE BRIDGE WORKSPACE
7B PARKSHOT
RICHMOND
SURREY
TW9 2RD

DM 307
SHEET 4 OF 4

SCALE 1:50 [A3]
DATE: 21.08.24

