




Revision	Date	Amendments	Drawers Initials
A	22/08/24	Designs amended	SF

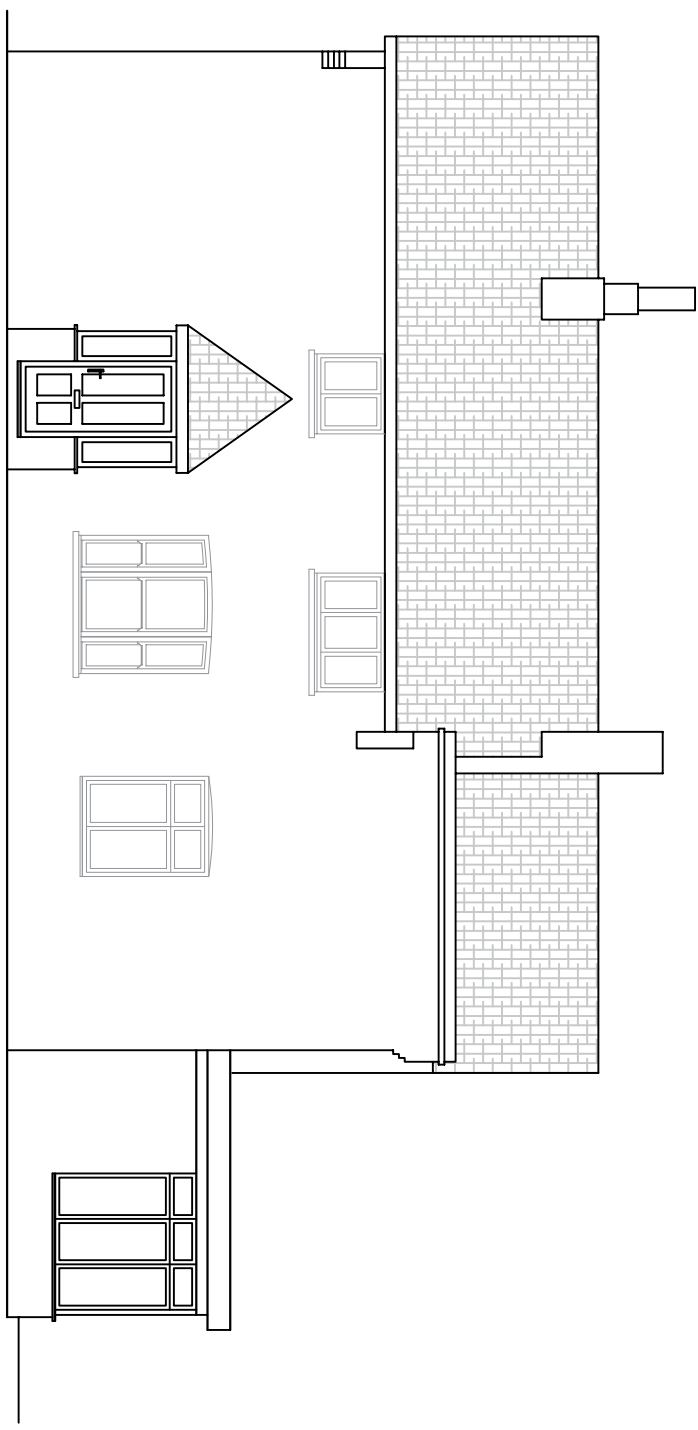

**SIDE ELEVATION**

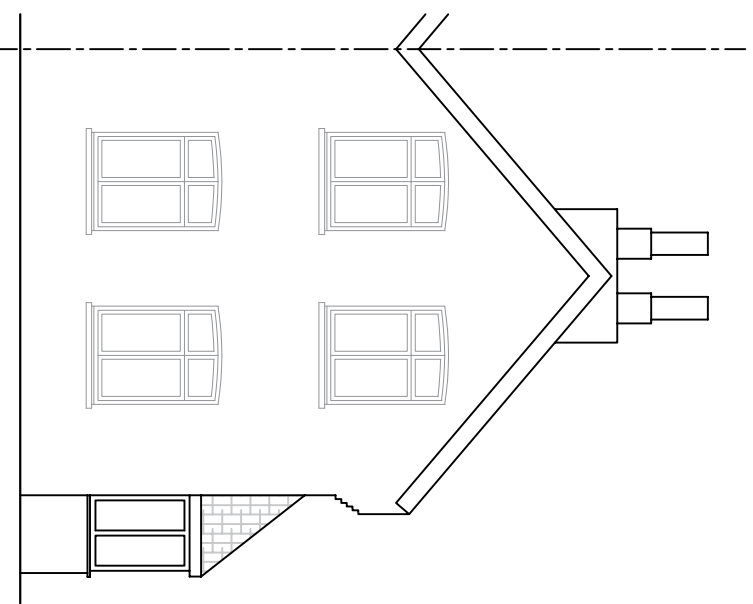

**FRONT ELEVATION**

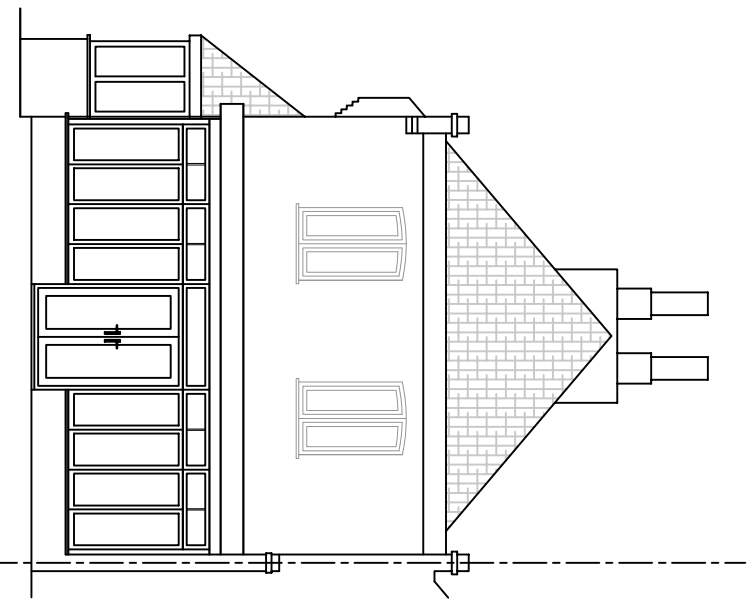

**REAR ELEVATION**

**EXISTING ELEVATIONS**

**CONTRACT No.:** 303/83928 **date:** 10/01/24

**PROPOSED:** Window Replacement  
**AT:** 18 Vine Road  
(INSTALLATION ADDRESS)  
 London  
 SW13 0NE

Drawers Initials:  
**WS**

Scale - 1:100  
 (Produced on A3 Paper)

Scale Ref: 1:100  
 (reference)

THESE DRAWINGS ARE THE PROPERTY OF ANGLIAN HOME IMPROVEMENTS AND MUST NOT BE USED, DISTRIBUTED, LOANED OR COPIED WITHOUT THE EXPRESS PERMISSION OF ANGLIAN HOME IMPROVEMENTS.

