




Revision	Date	Amendments	Drawers Initials
A	22/08/24	Designs amended	SF

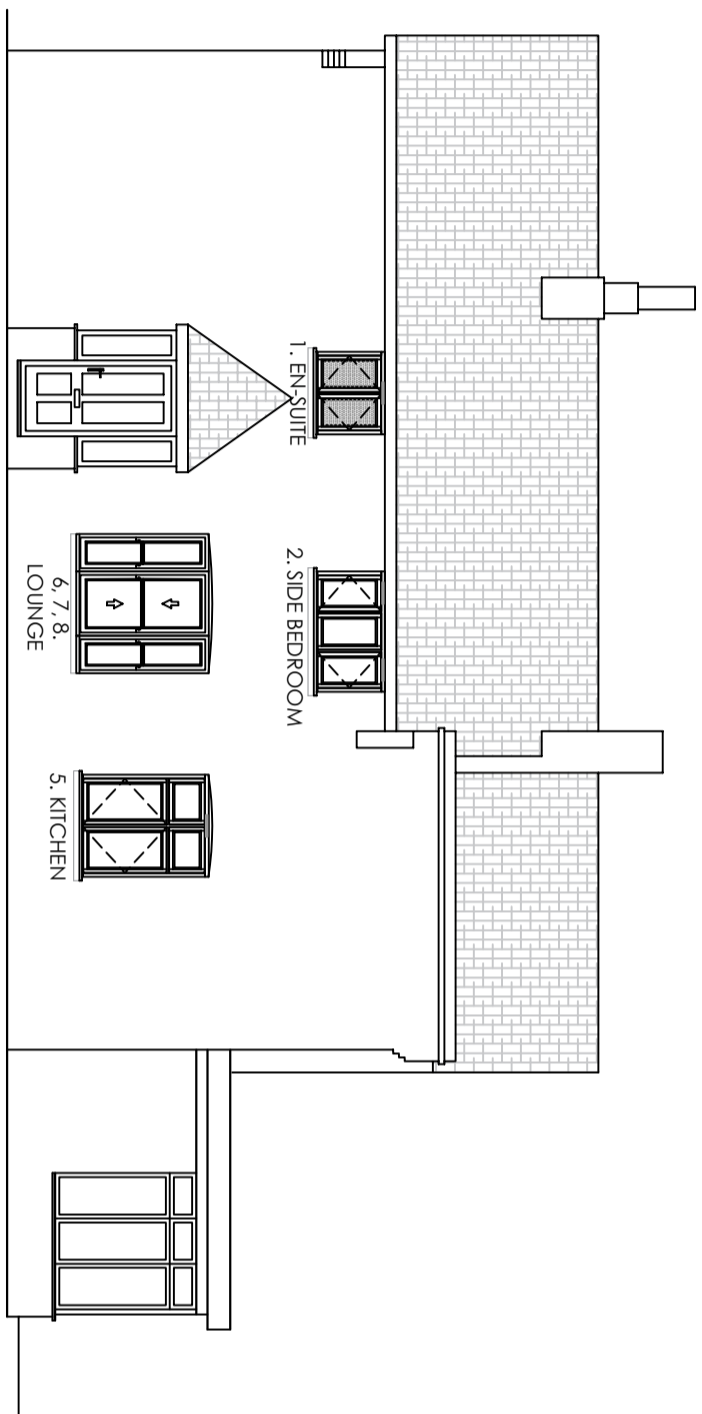

SIDE ELEVATION

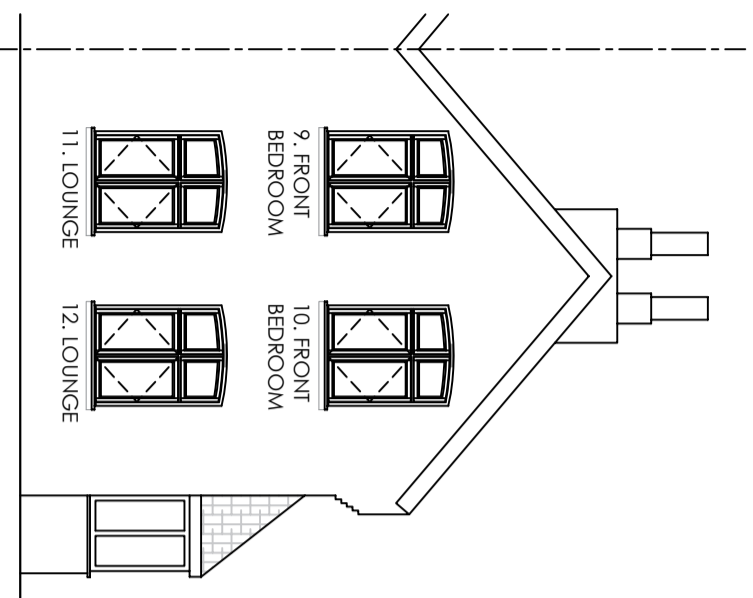

FRONT ELEVATION

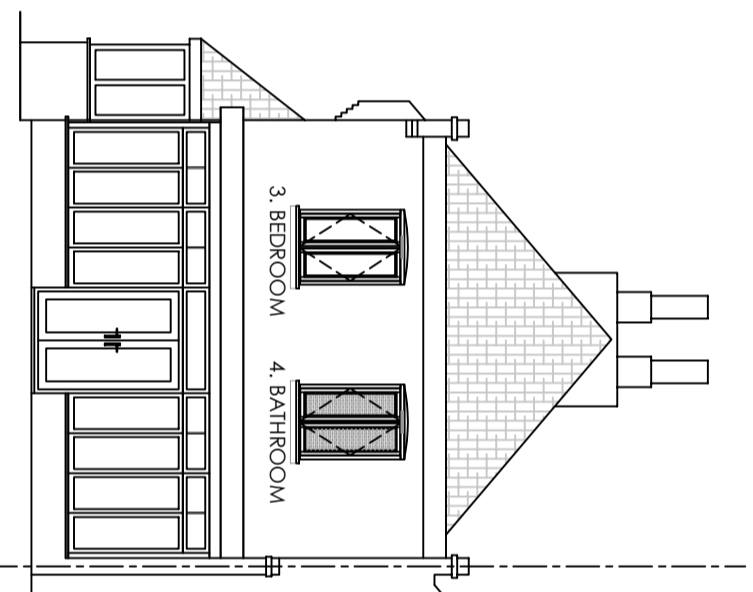

REAR ELEVATION

PROPOSED ELEVATIONS

CONTRACT No.: 303/83928 **date:** 10/01/24

PROPOSED: Window Replacement
AT: 18 Vine Road
(INSTALLATION ADDRESS)
 London
 SW13 0NE

Drawers Initials:
WS

Scale - 1:100
 (Produced on A3 Paper)

Scale Bar: 1:100
(metres)

THESE DRAWINGS ARE THE PROPERTY OF ANGLIAN HOME IMPROVEMENTS AND MUST NOT BE USED, DISTRIBUTED, LOANED OR COPIED WITHOUT THE EXPRESS PERMISSION OF ANGLIAN HOME IMPROVEMENTS.

