



A-A SECTION

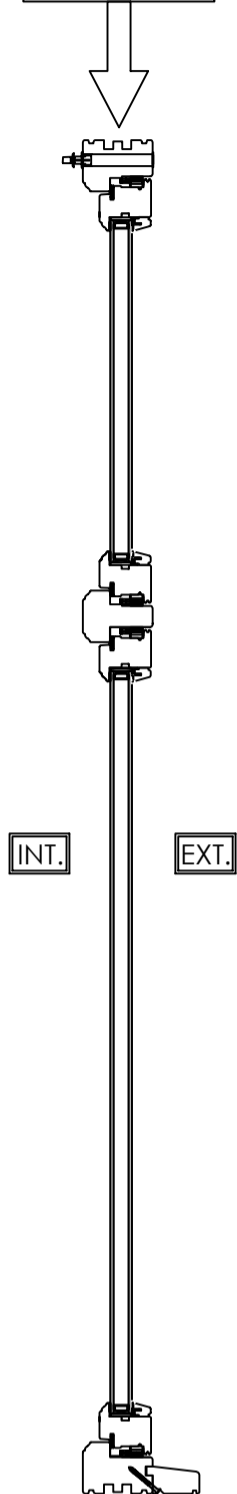

INT.

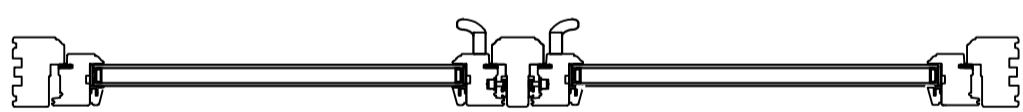

EXT.

B-B SECTION

12. LOUNGE

MATERIAL - TIMBER
INTERNAL & EXTERNAL COLOUR - WHITE
GLAZING - 28MM SEALED UNITS

Scale - 1:10
(Produced on A3 Paper)

Drawers Initials.

Sheet 12 Of 12

SF

Revision	Date	Amendments	Drawers Initials.
A	22/08/24	Designs amended	SF

CONTRACT No.: 303/83928

date: 10/01/24

PROPOSED: Window Replacement
AT:
(INSTALLATION ADDRESS) 18 Vine Road
London
SW13 0NE

VIEWED EXTERNALLY

THESE DRAWINGS ARE THE PROPERTY OF ANGLIAN HOME IMPROVEMENTS AND MUST NOT BE USED, DISTRIBUTED, LOANED OR COPIED WITHOUT THE EXPRESS PERMISSION OF ANGLIAN HOME IMPROVEMENTS.

