


Section Location Plan
scale 1:500 at A3

B

C

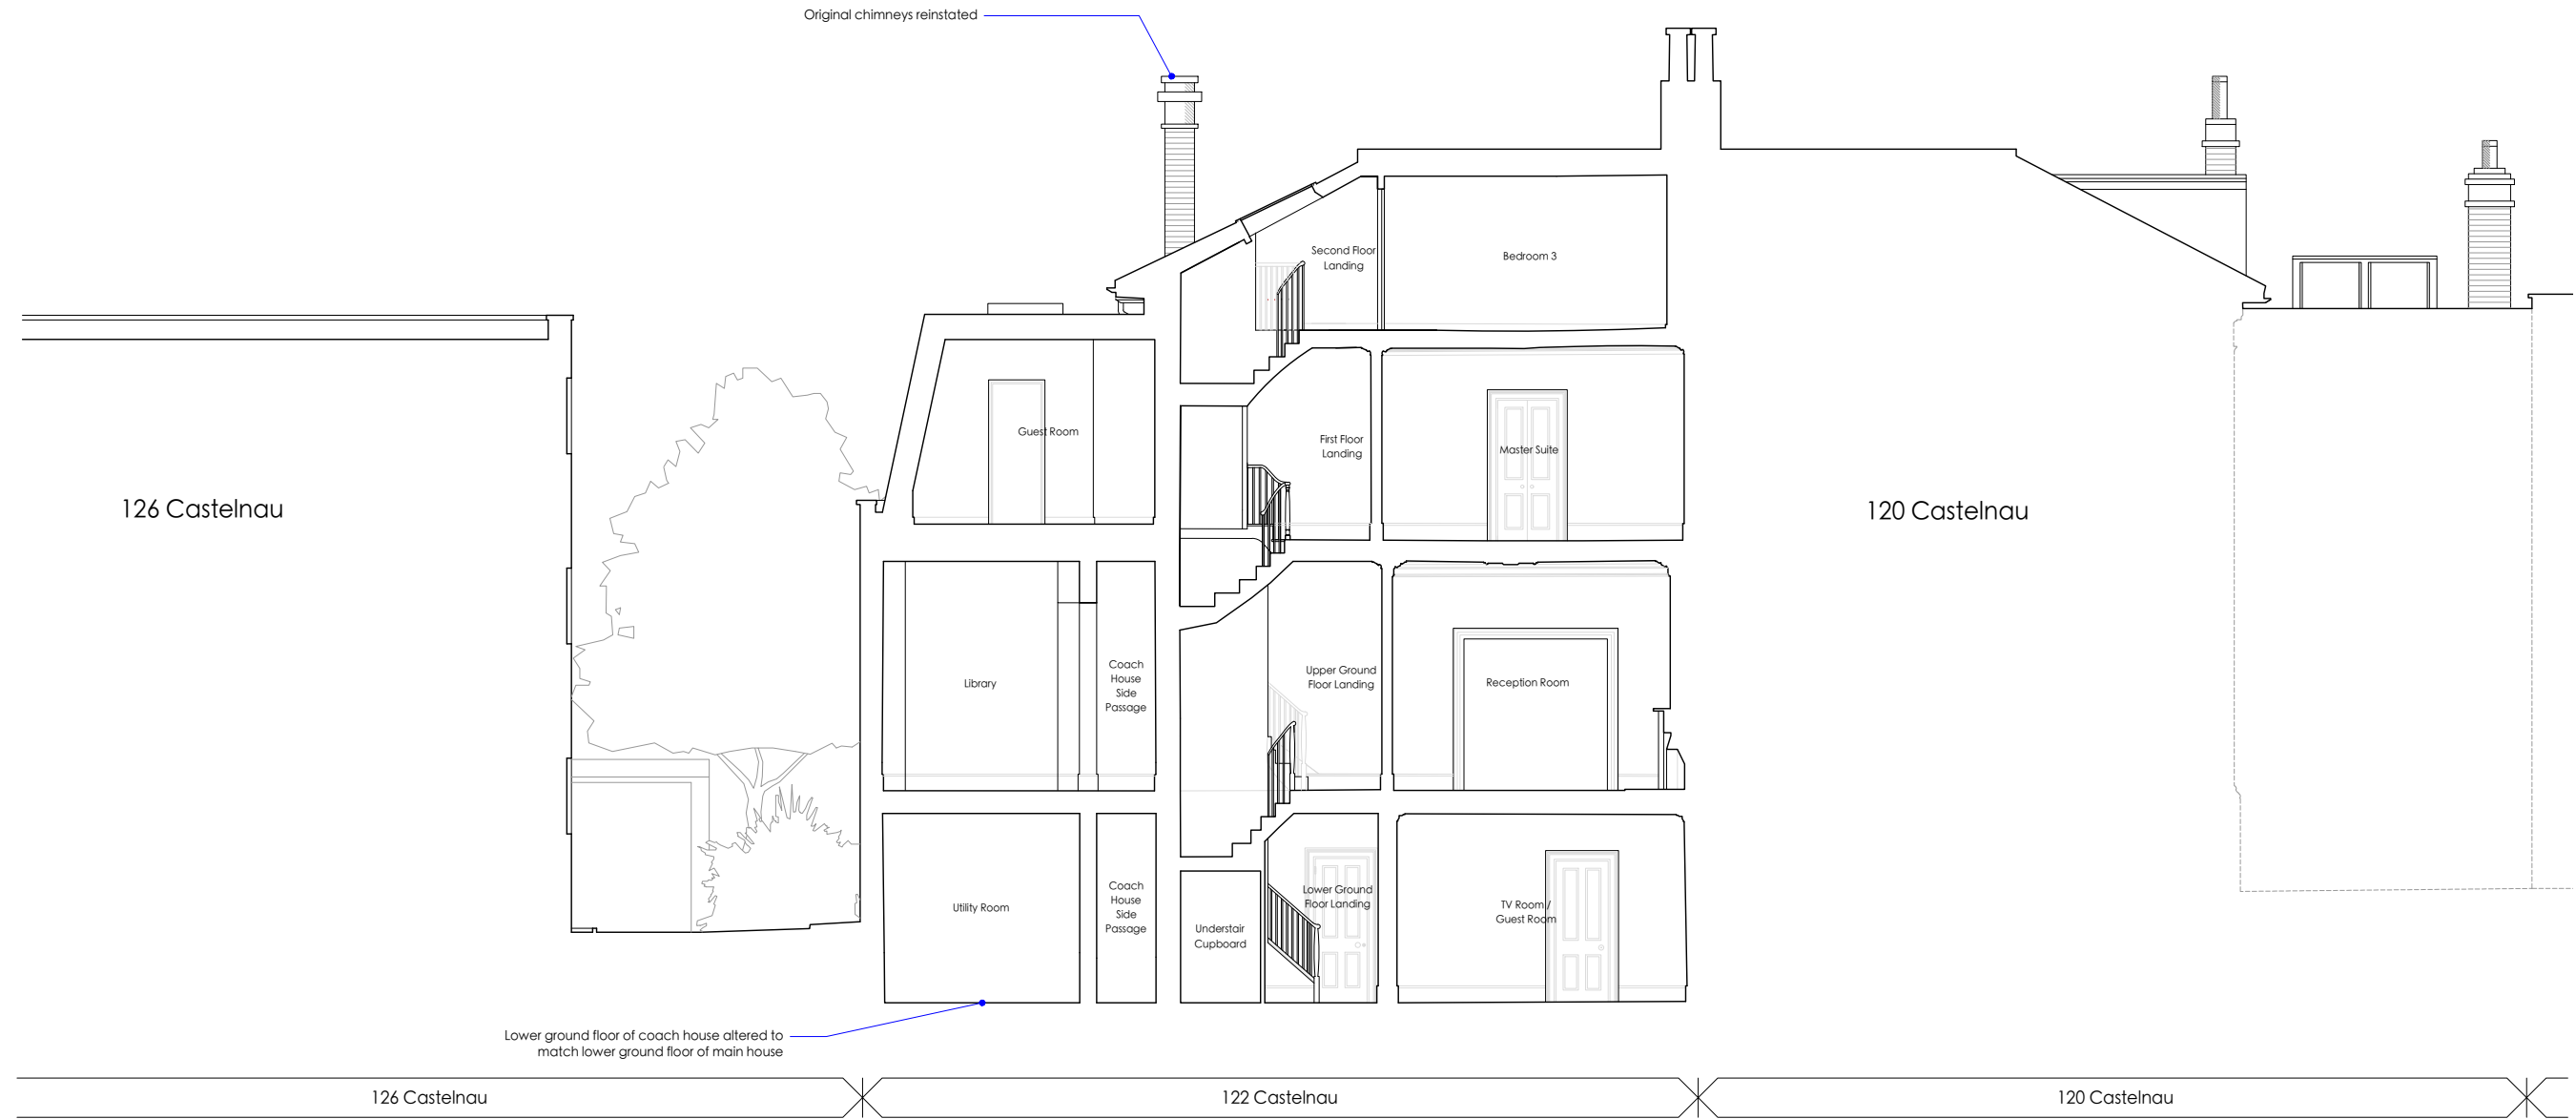

Original chimneys reinstated

Lower ground floor of coach house altered to match lower ground floor of main house

Drawing Key

Existing Fabric Retained

