


Section Location Plan  
scale 1:500 at A3

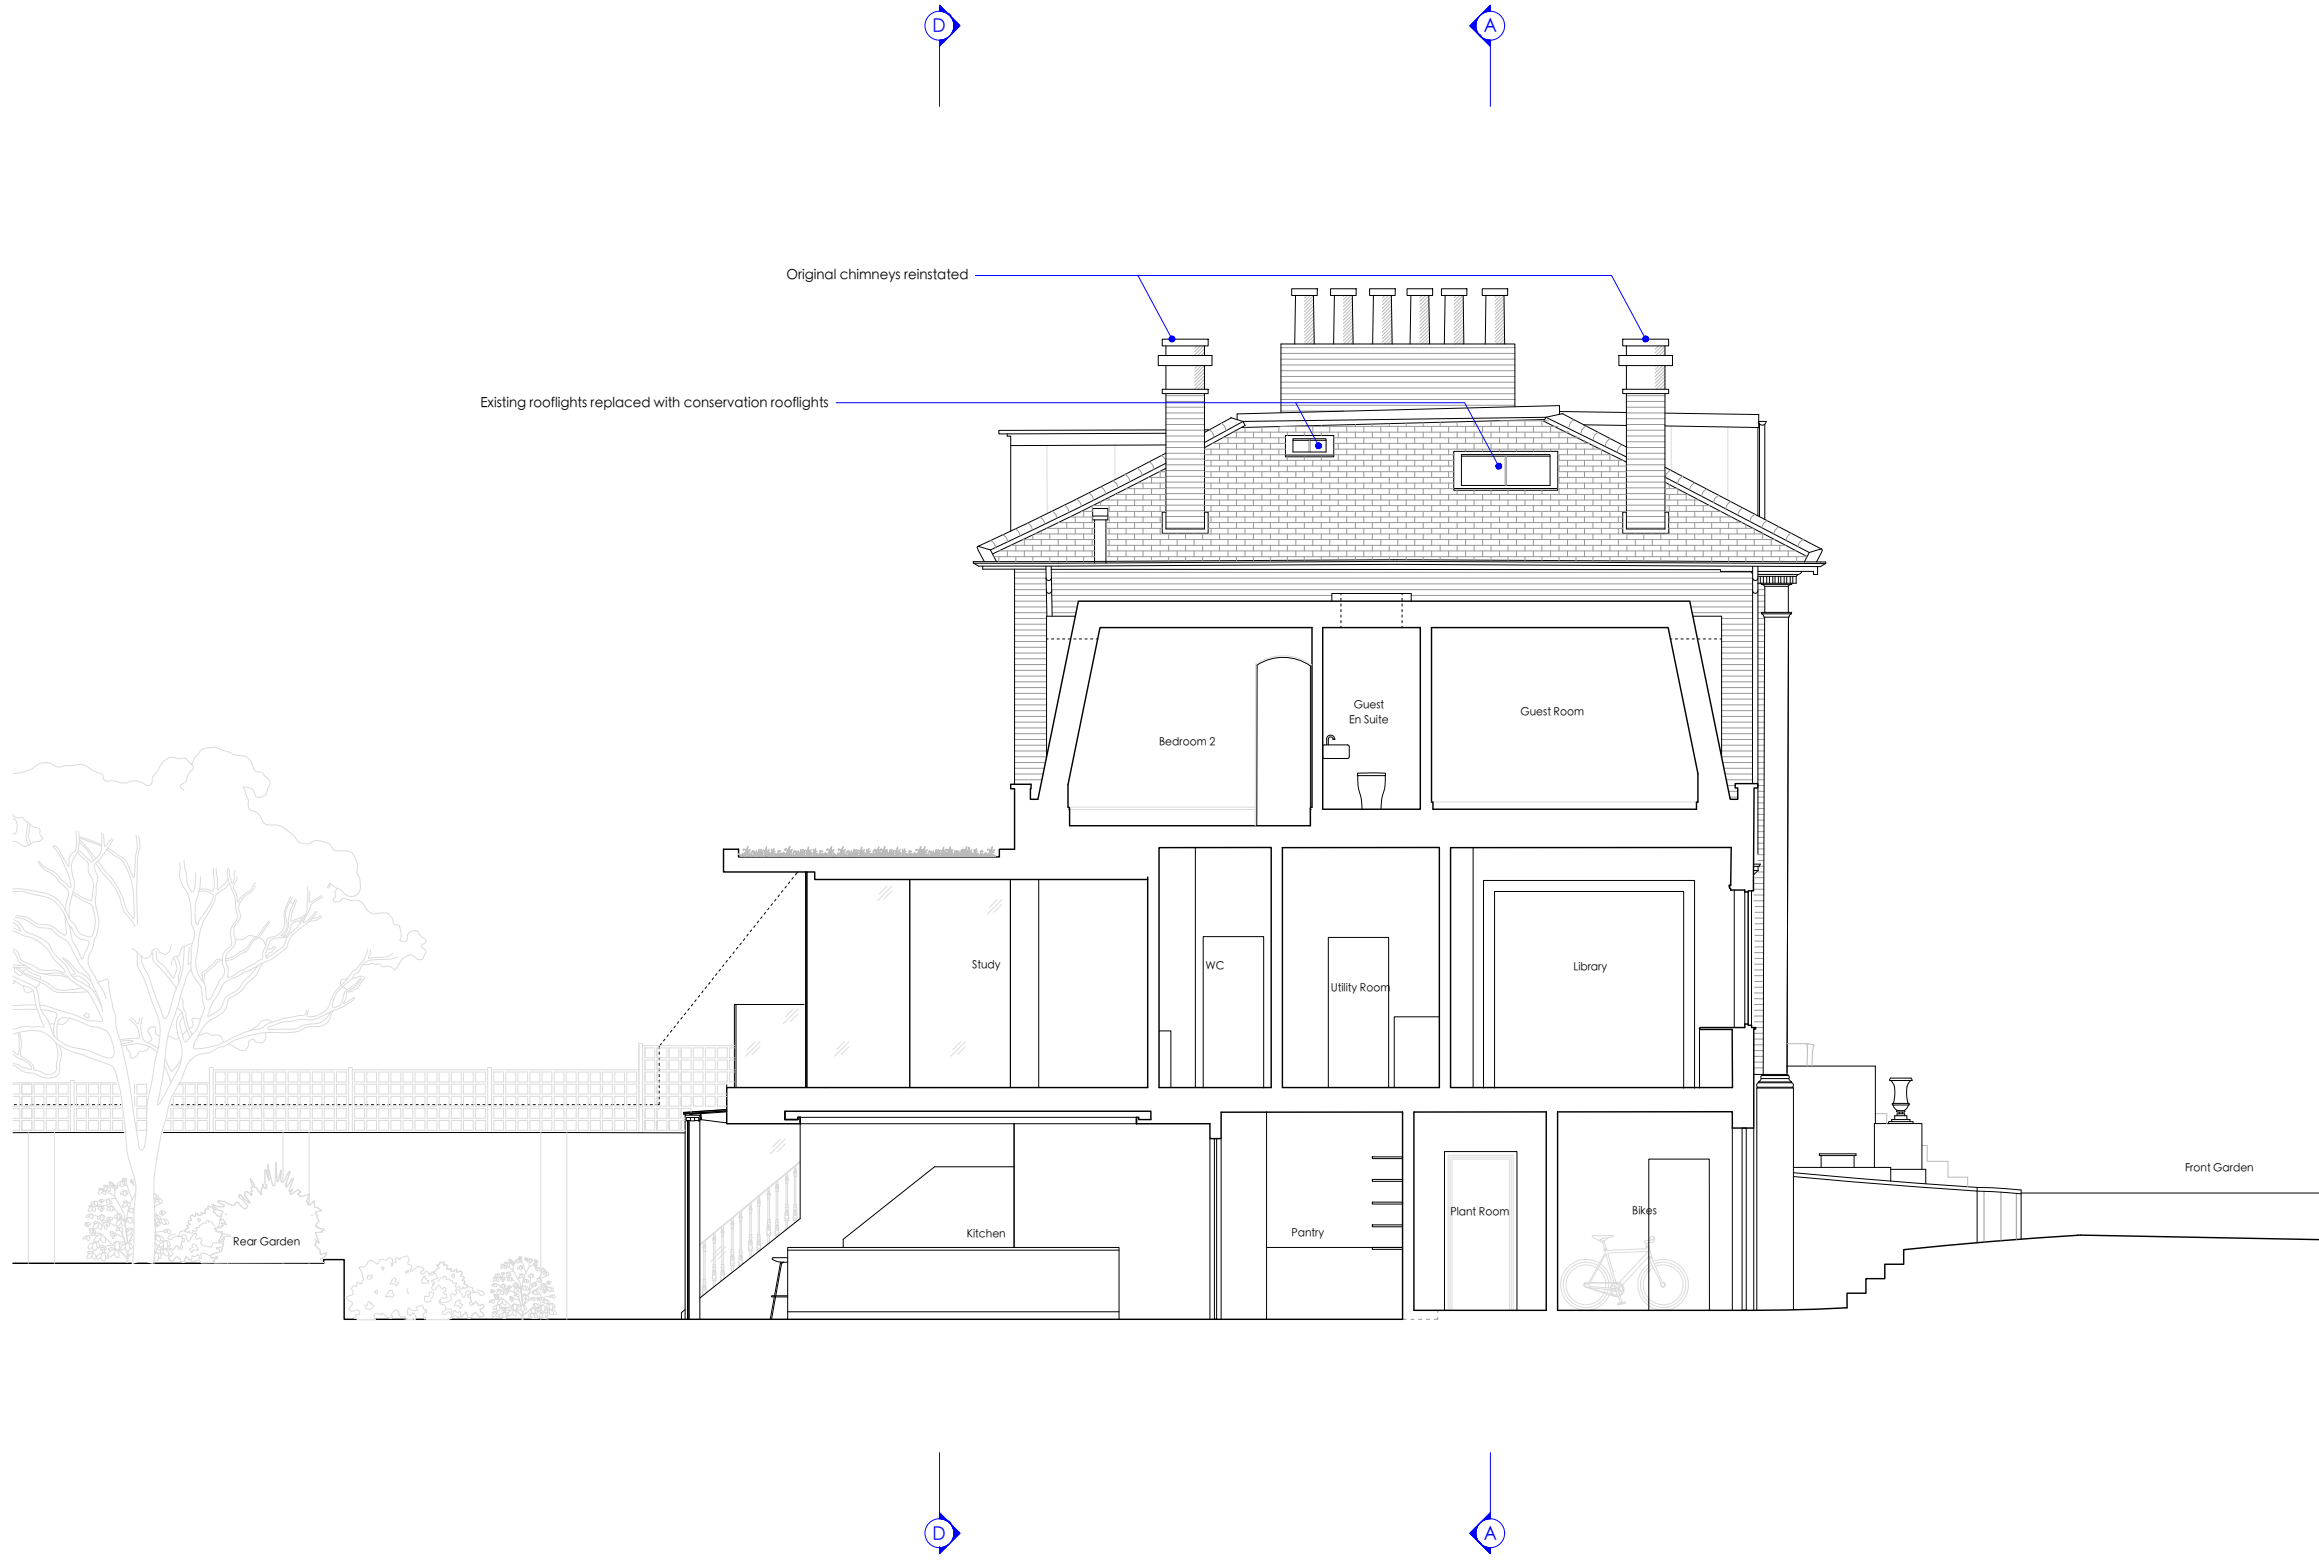

Original chimneys reinstated

Existing rooflights replaced with conservation rooflights

Drawing Key

Existing Fabric Retained

