


Section Location Plan
scale 1:500 at A3

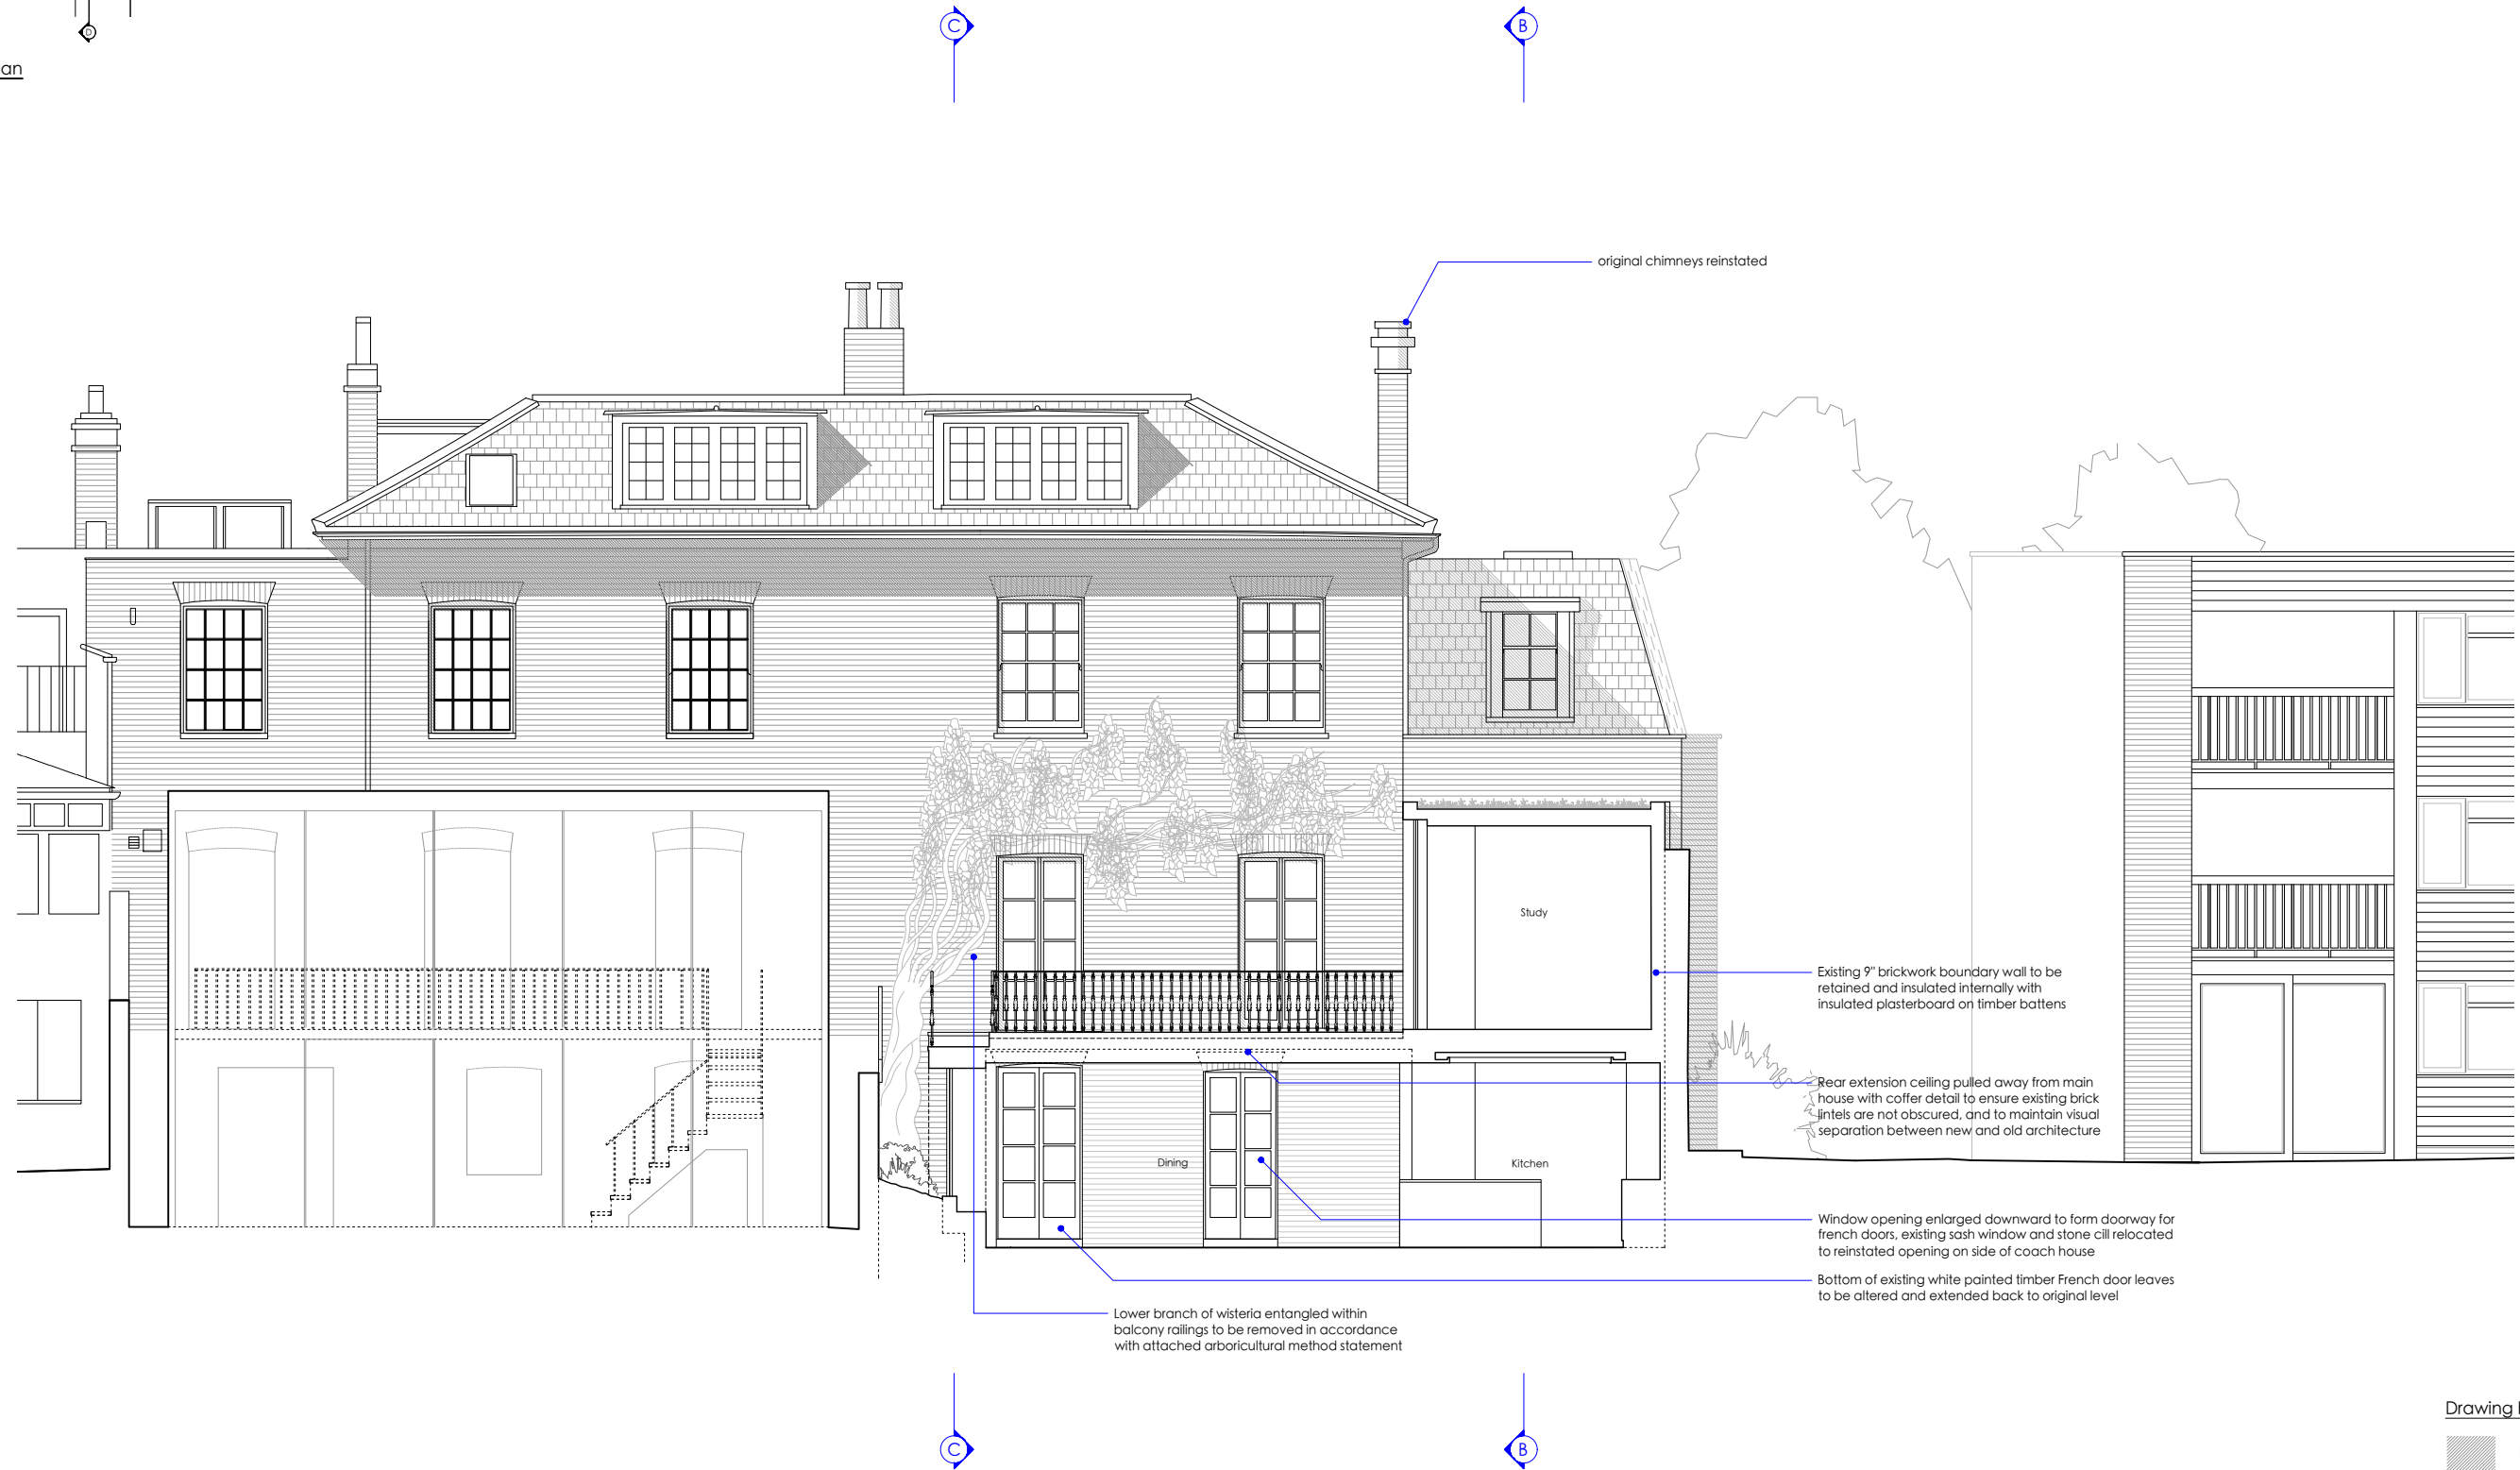

Drawing Key

 Existing Fabric Retained

