

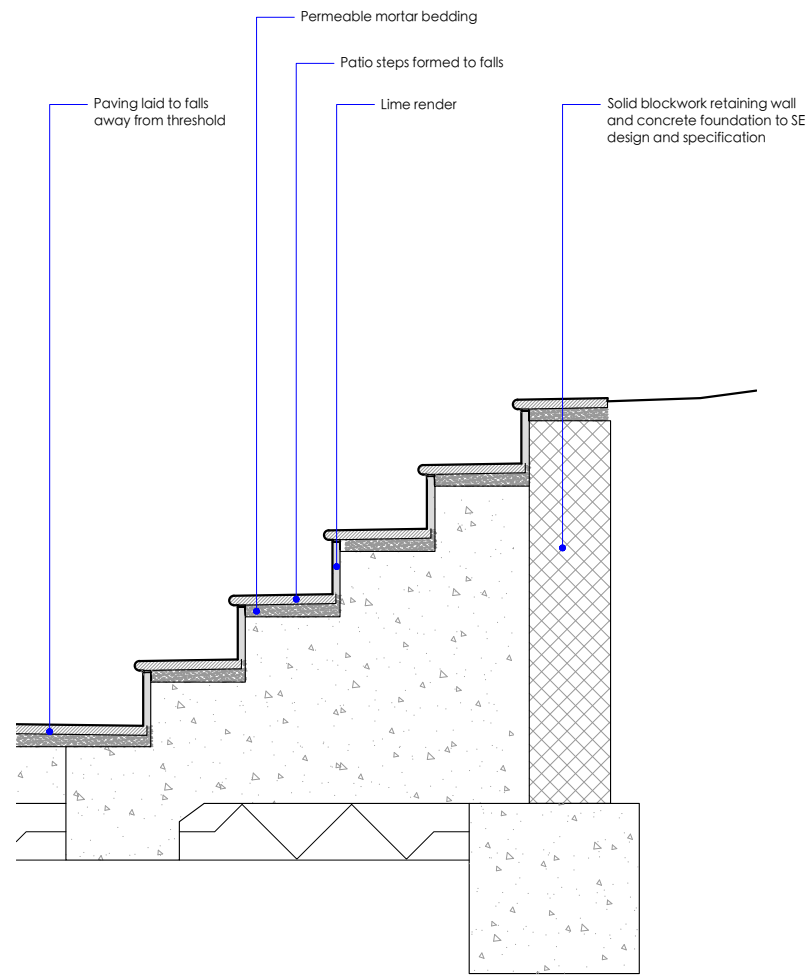


Upper Ground Floor External Stair Location Plan
scale 1:200 @ A3

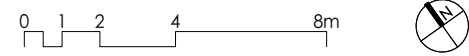

Proposed section
scale 1:20 @ A3

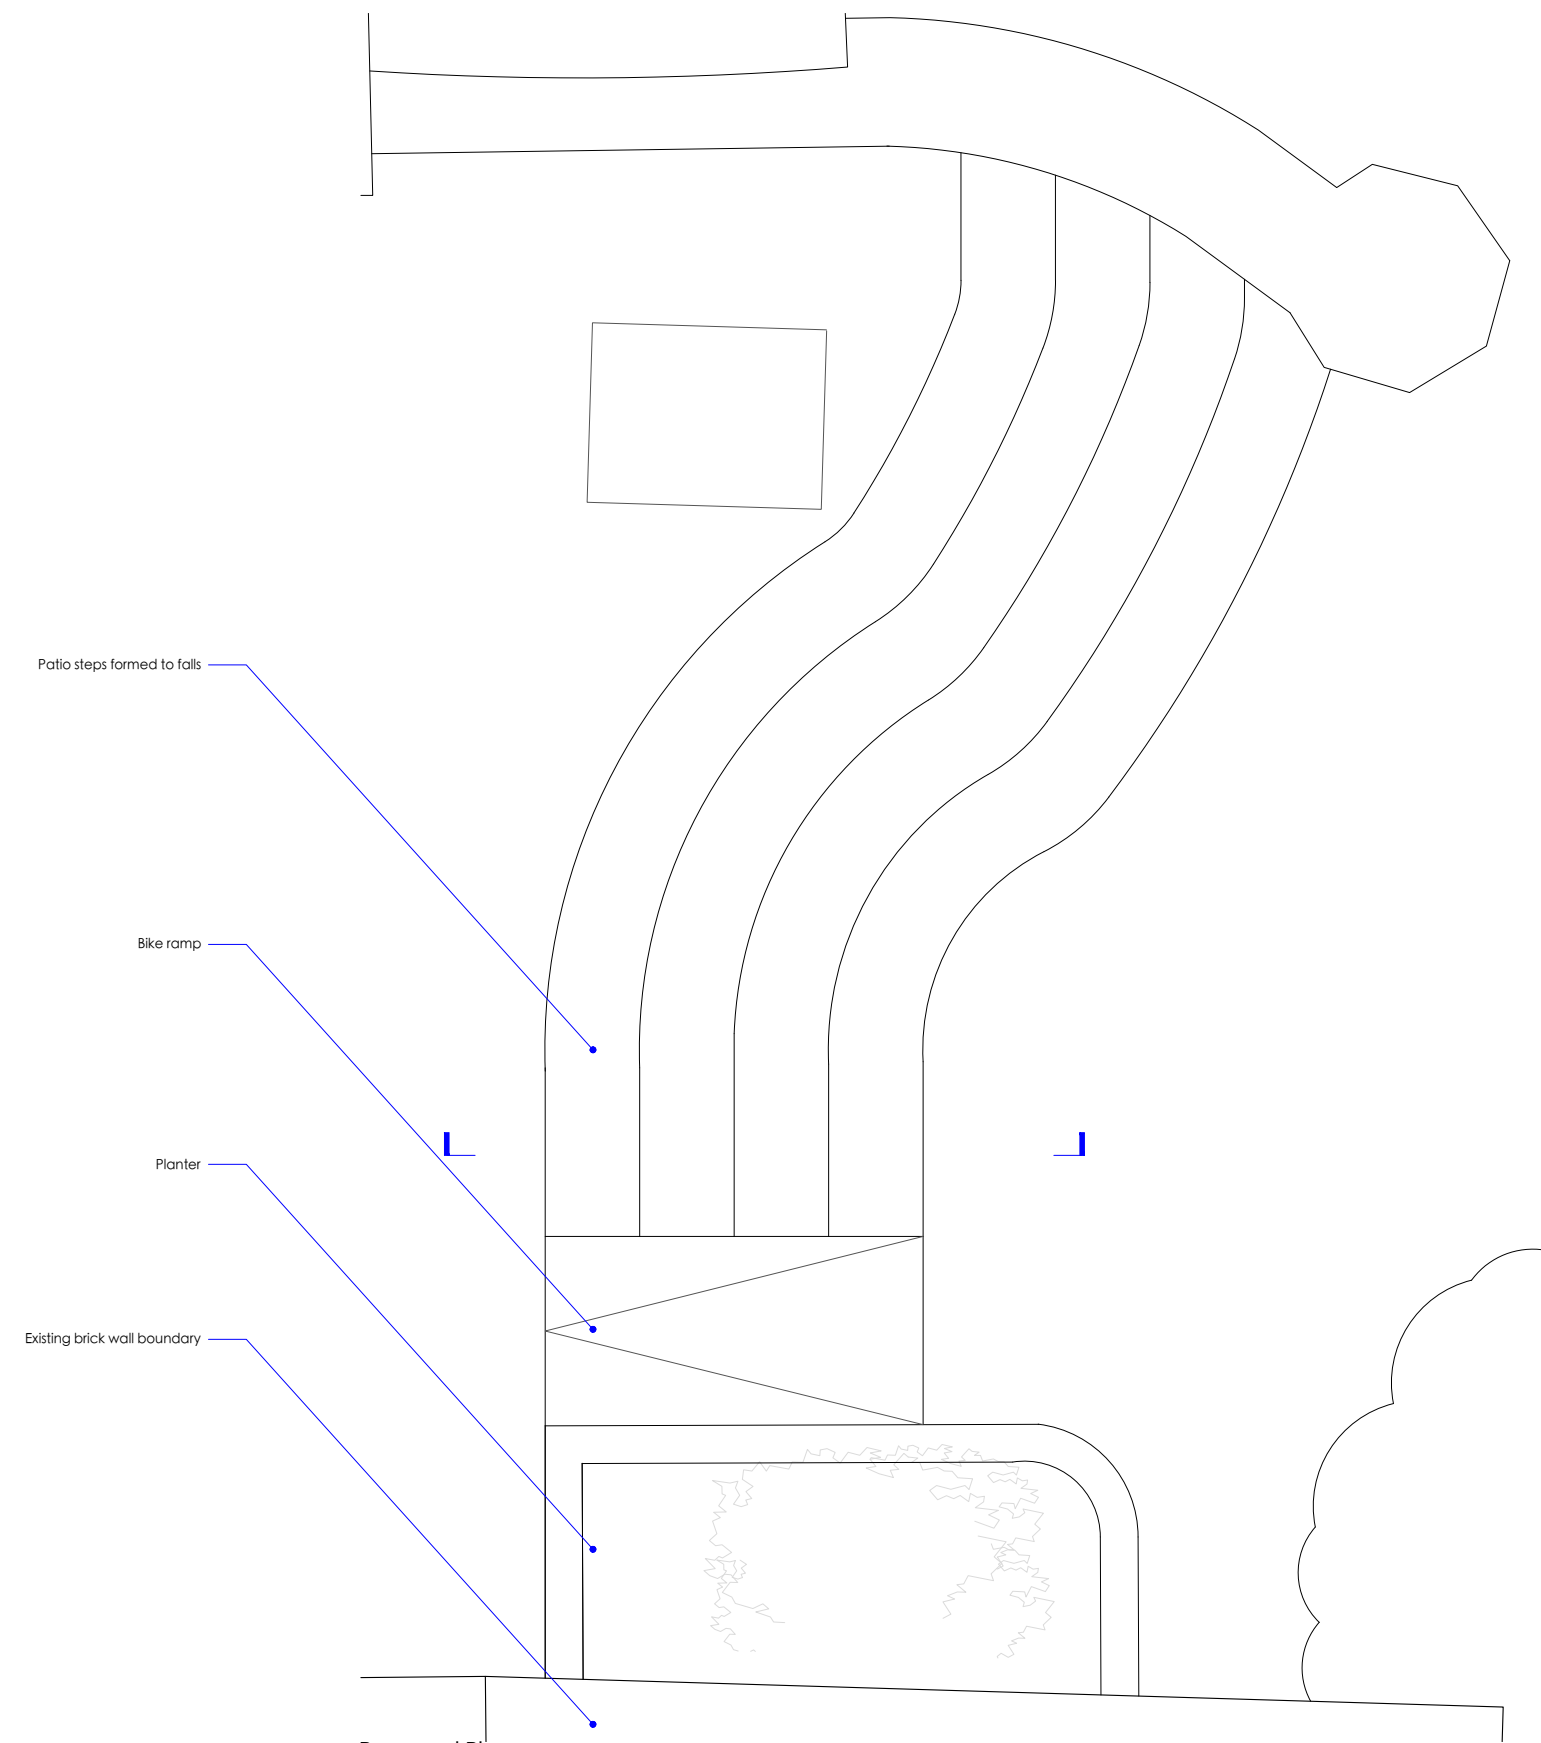

Proposed Plan
scale 1:20 @ A3



revisions

MICHAEL JONES ARCHITECTS
020 8948 1863 | 129 Kew Road, Richmond, TW9 2PN
www.mjarchitects.co.uk | studio@mjarchitects.co.uk

job title
122 Castelnau, Barnes, SW13 9EU
client
Mr and Mrs Taunton

drawing title		scale	
Proposed Front External Staircase		1:20 at A3	
drawing number		date	
1664.03.03.PlIn01.225		July 2024	
rev	drawn by	checked by	
-	AHT	AB	