




- GENERAL NOTES:
- Scale only for planning purposes. Use figured dimensions only. Contractor to check dimensions on site prior to construction and notify CA of any discrepancy.
  - This drawing is to be read in conjunction with all other relevant contract drawings, specifications & Schedules.
  - If in doubt: Ask
  - Martin Ashley Architects shall be notified in writing of any discrepancies.

Key Notes

-  Property Boundary
-  Intervention area

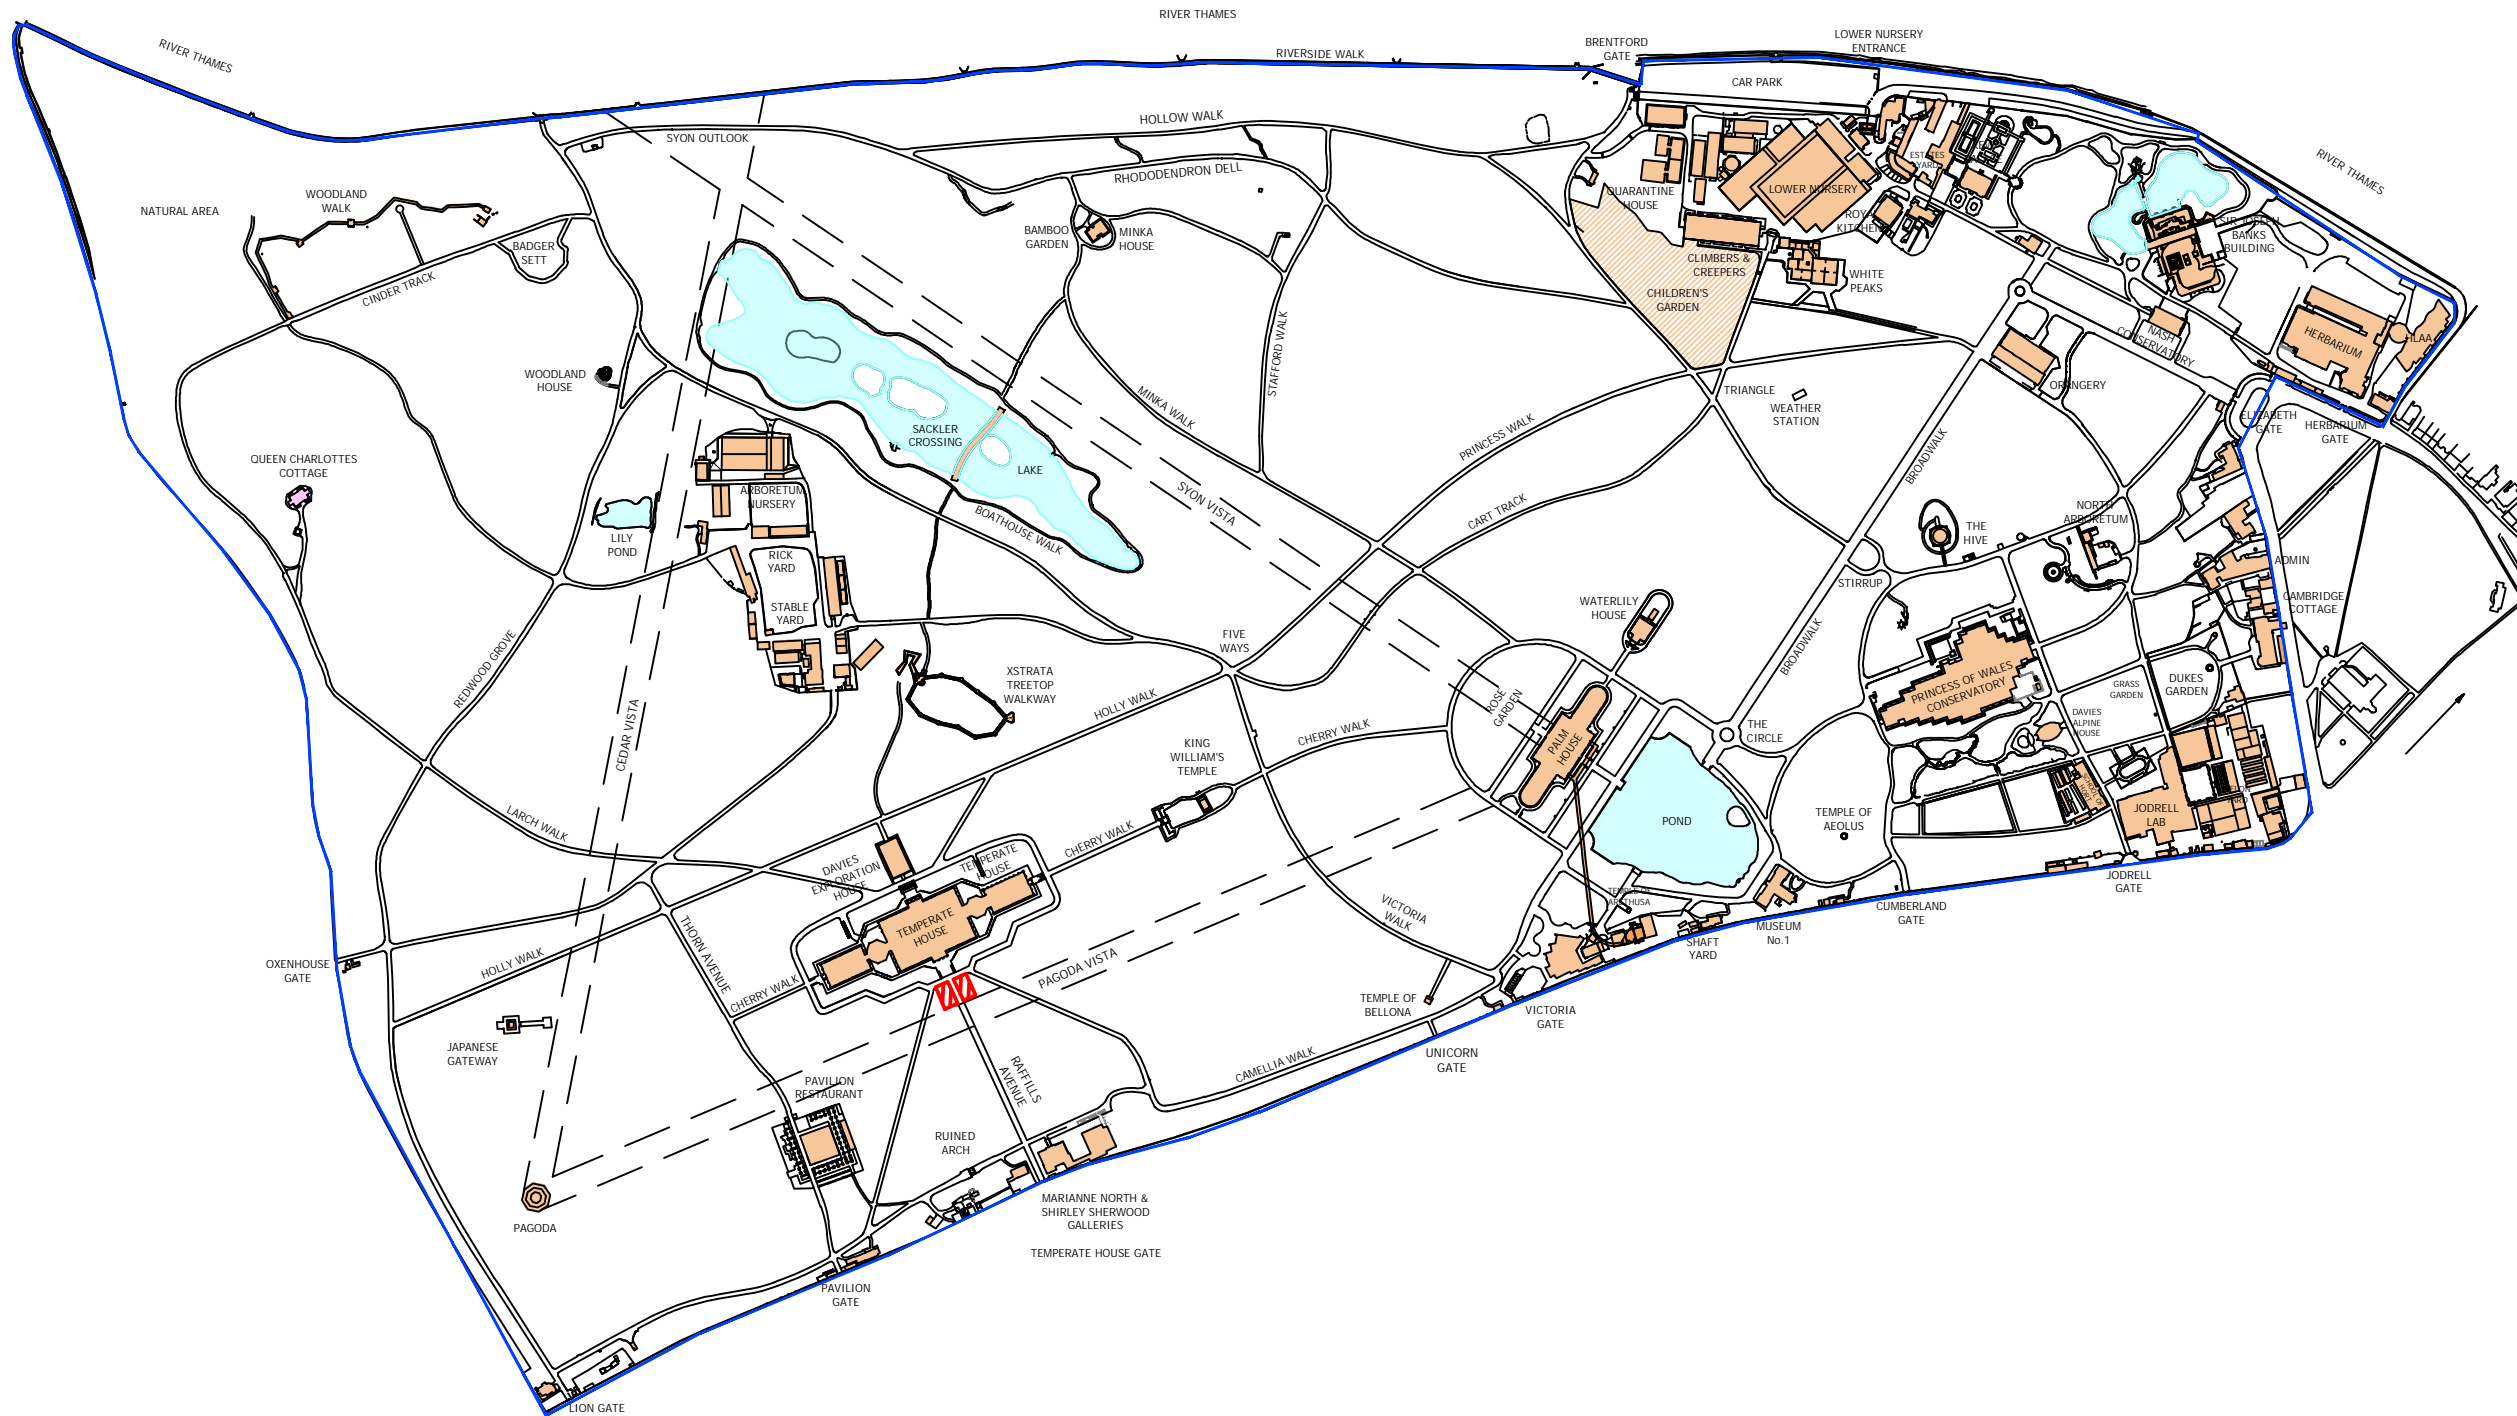

Rev.	Date	Reason For Issue	Chk.
-	20.08.24	First issue	KK

Status  
**Statutory Approval**

 **MARTIN ASHLEY ARCHITECTS**  
745, 7th Floor, Regal House, 70 London Road, Twickenham, Middlesex, TW1 3QS  
T +44 (0) 20 8948 7788  
www.ma-arch.co.uk

Client  
ROYAL BOTANIC GARDENS, KEW

Project  
PEACOCKS SCULPTURES PLACEMENT

Title  
LOCATION PLAN  
As Existing

Date	Scale	Revision
Jan 2024	1:6000 @ A3	
Checked By	Drawn By	-
KK	CO	
Drawing Number	Revision	
2279-20/00/00	-	

**LOCATION PLAN**  
As Existing, 1:6000

