



GENERAL NOTES:

1. Do not scale from this drawing. Use figured dimensions only. Contractor to check dimensions on site prior to construction and notify CA of any discrepancy.
2. This drawing is to be read in conjunction with all other relevant contract drawings, specifications & Schedules.
3. If in doubt: Ask
4. Martin Ashley Architects shall be notified in writing of any discrepancies.

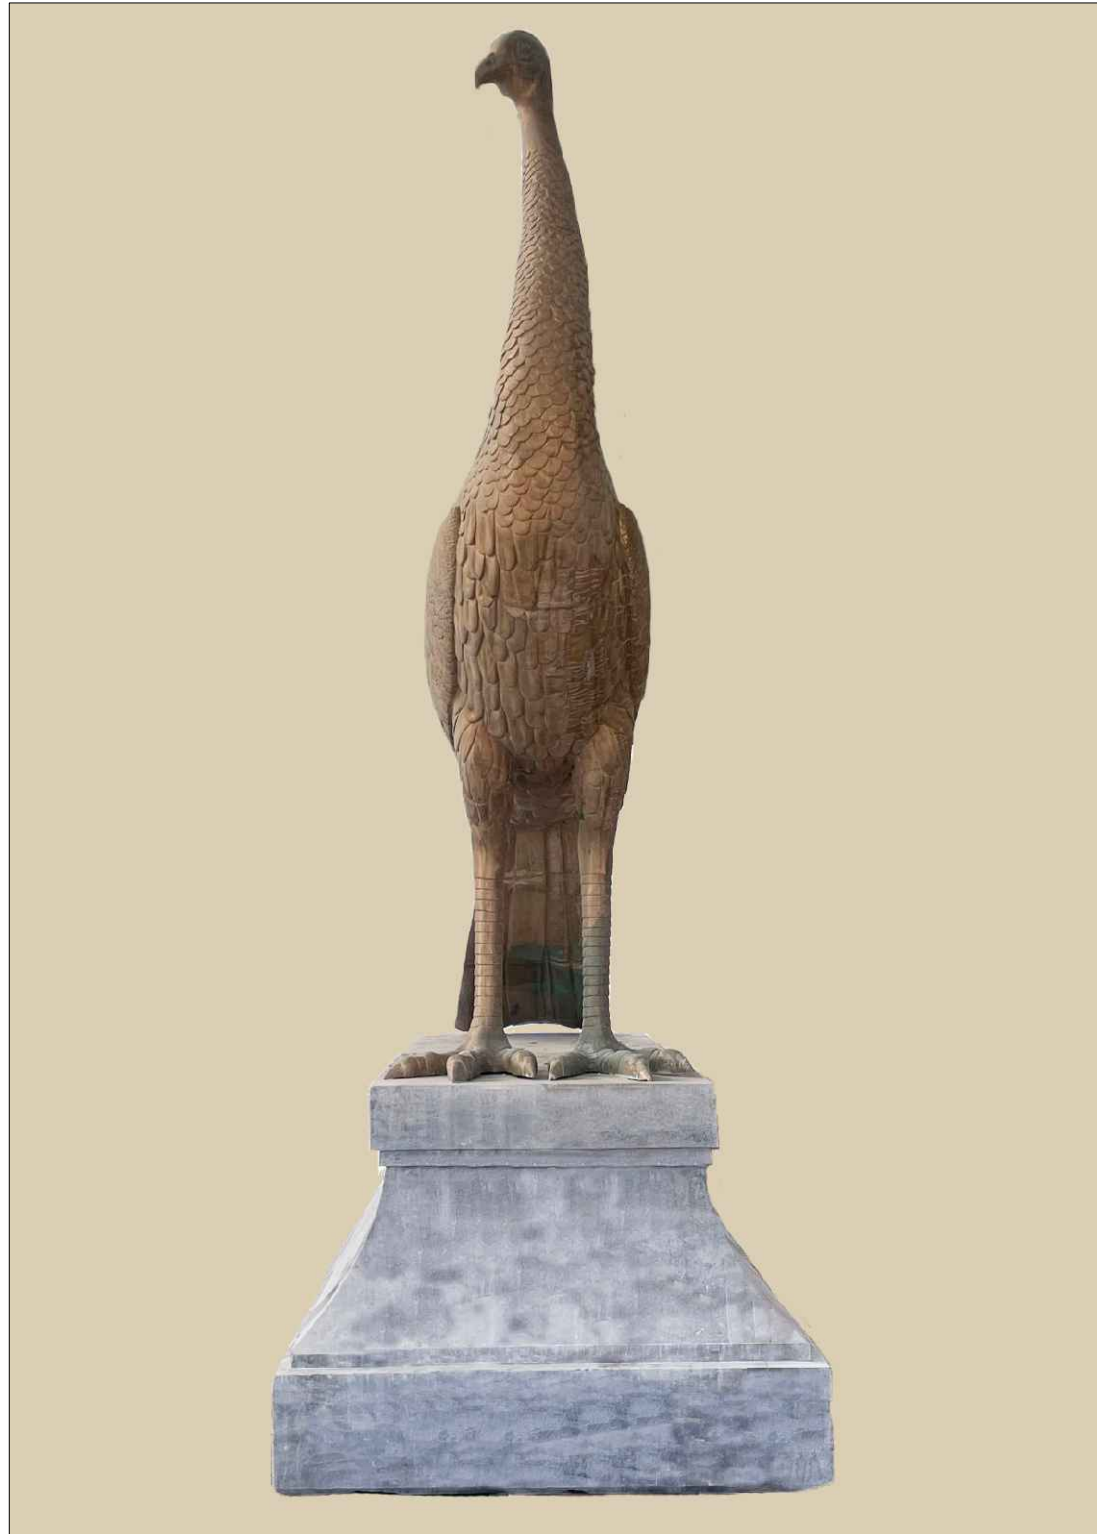


PEACOCK BRASS SCULPTURE AND MARBLE PLINTH - FRONT VIEW

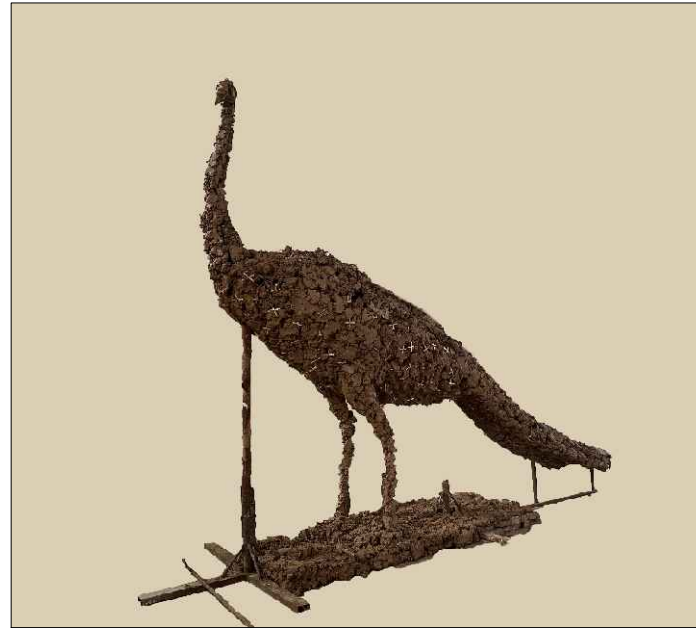

PEACOCK CLAY MODEL - IN PROCESS



PEACOCK CLAY MODEL - FINAL

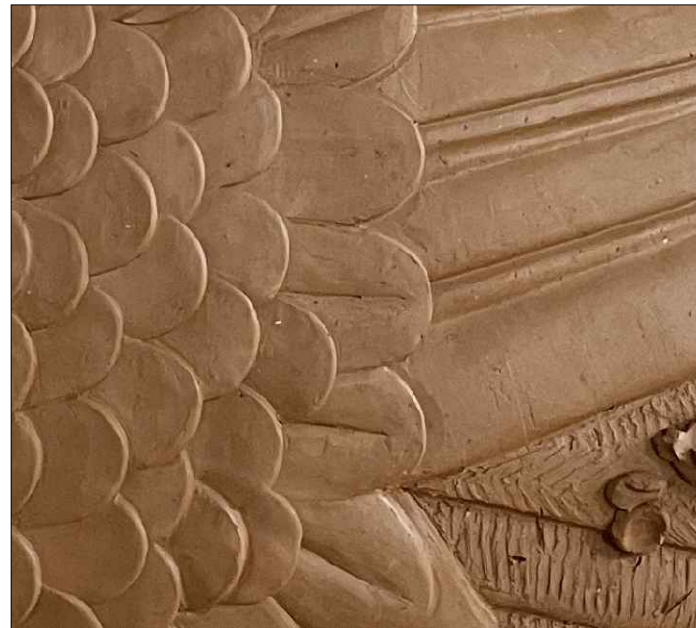

PEACOCK CLAY MODEL - ENGRAVING DETAILS



PEACOCK BRASS SCULPTURE AND MARBLE PLINTH - SIDE VIEW

Rev.	Date	Reason For Issue	Chk.
-	20.08.24	First issue	KK

Status
Statutory Approval

M MARTIN ASHLEY ARCHITECTS
745, 7th Floor, Regal House, 70 London Road, Twickenham, Middlesex, TW1 3QS
T +44 (0) 20 8948 7788
www.ma-arch.co.uk

Client
ROYAL BOTANIC GARDENS, KEW

Project
PEACOCK SCULPTURES
PLACEMENT

Title
PEACOCK SCULPTURES

As Proposed

Date	Scale
Jun 2024	NA @ A3
Checked By	Drawn By
KK	CO

Drawing Number	Revision
2279-20/01/02	-