



White	10B15*	
Grey	00A07*	
Stone	08B23*	
Anthracite	RAL7016	
Black	18B29*	
Brown	06C39*	




*PVC Colours to BS 5252

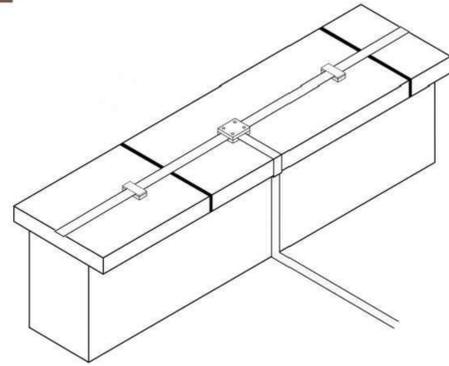


COPING STONE DETAIL

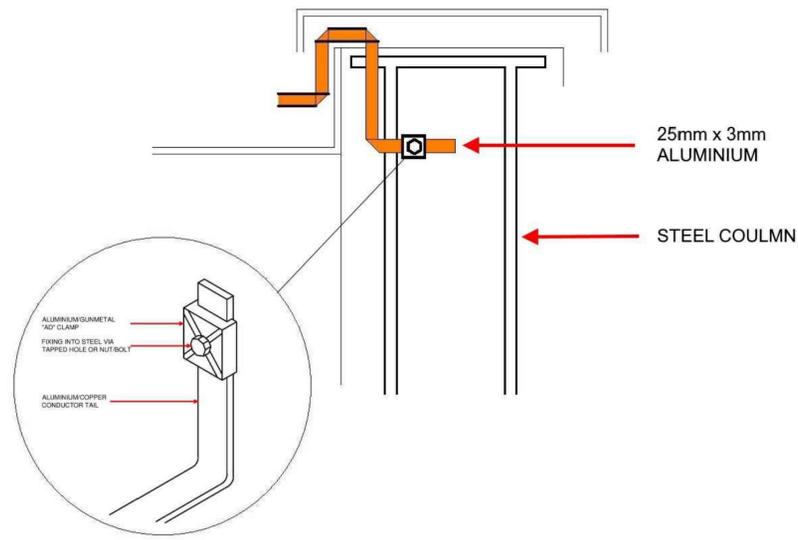


CONNECTION DETAIL TO STRUCTURAL STEEL

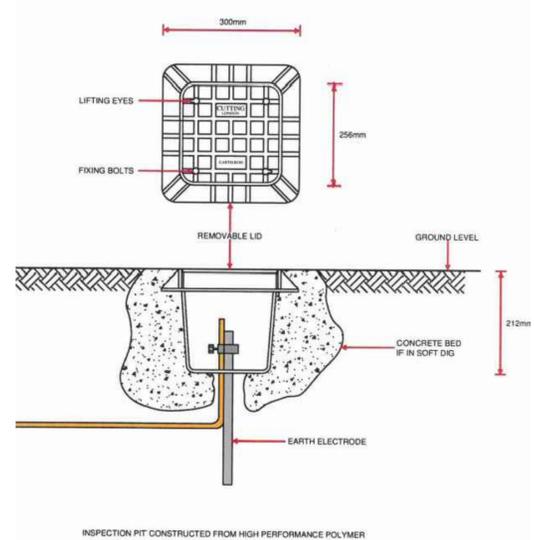

EARTH PIT DETAIL

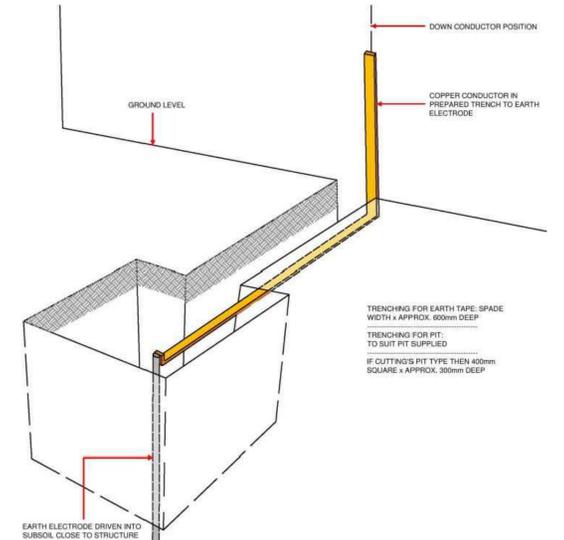

EARTH PIT TRENCHING DETAIL

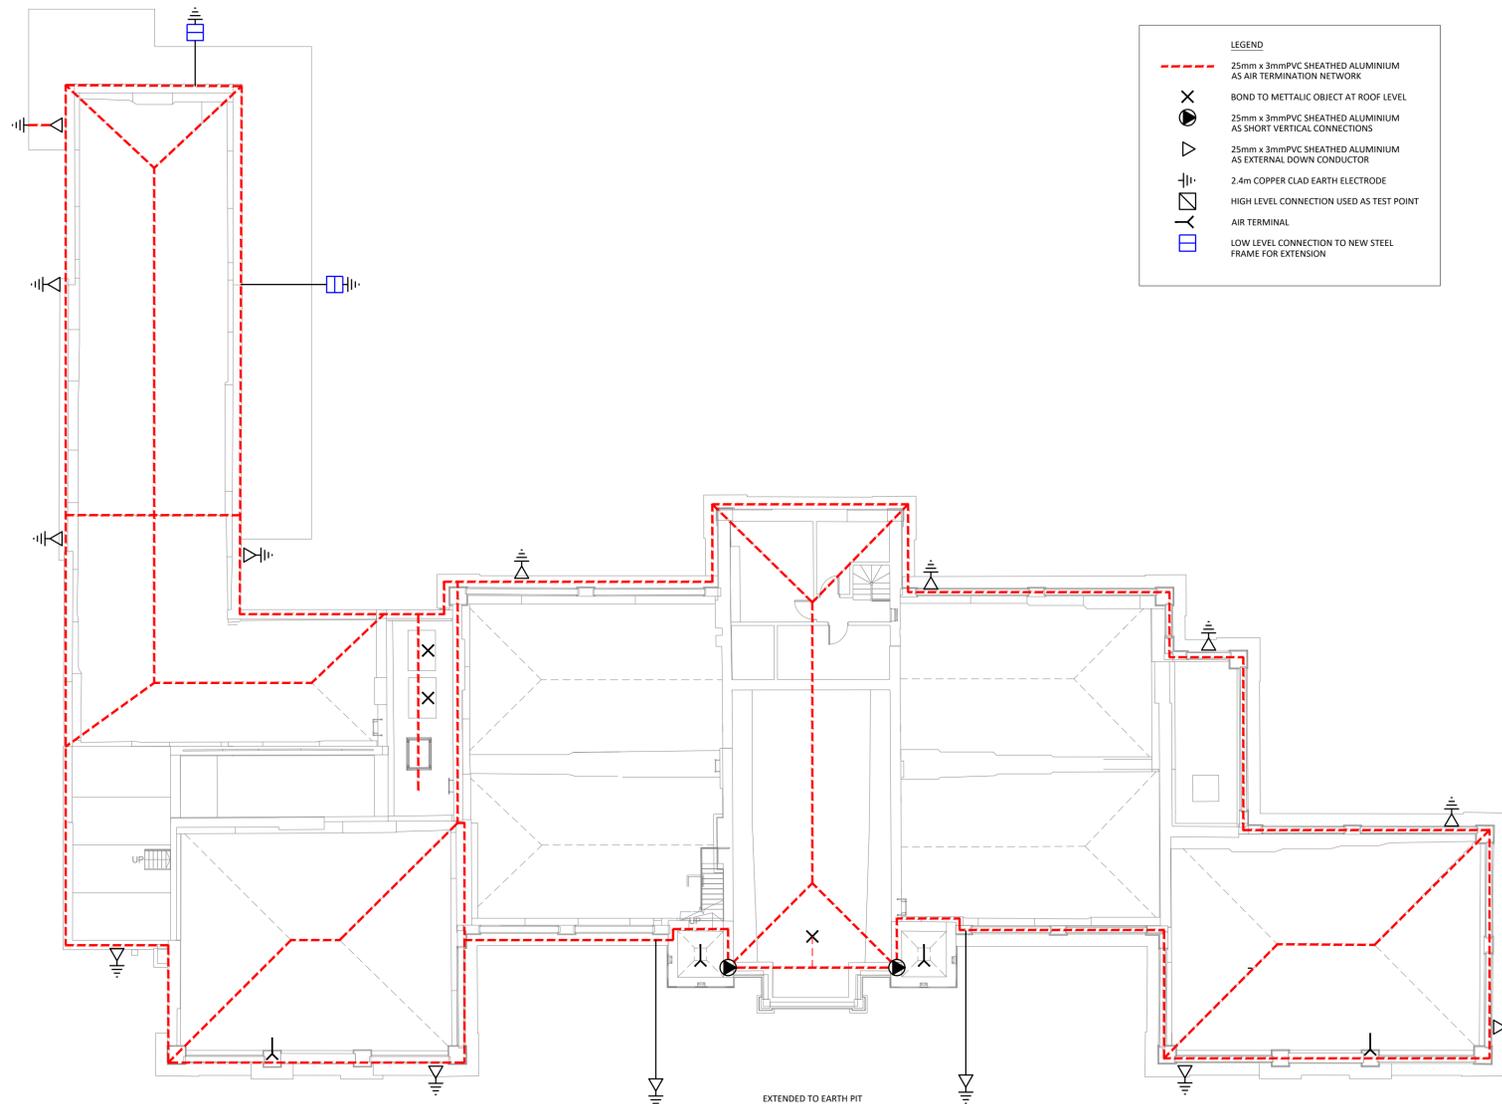

LEGEND	
	25mm x 3mm PVC SHEATHED ALUMINIUM AS AIR TERMINATION NETWORK
	BOND TO METALLIC OBJECT AT ROOF LEVEL
	25mm x 3mm PVC SHEATHED ALUMINIUM AS SHORT VERTICAL CONNECTIONS
	25mm x 3mm PVC SHEATHED ALUMINIUM AS EXTERNAL DOWN CONDUCTOR
	2.4m COPPER CLAD EARTH ELECTRODE
	HIGH LEVEL CONNECTION USED AS TEST POINT
	AIR TERMINAL
	LOW LEVEL CONNECTION TO NEW STEEL FRAME FOR EXTENSION