


DETAIL 1 : SECOND FLOOR, REAR WALL
PROPOSED JAMB DETAILS, WS04 & WS05
1:5 SCALE

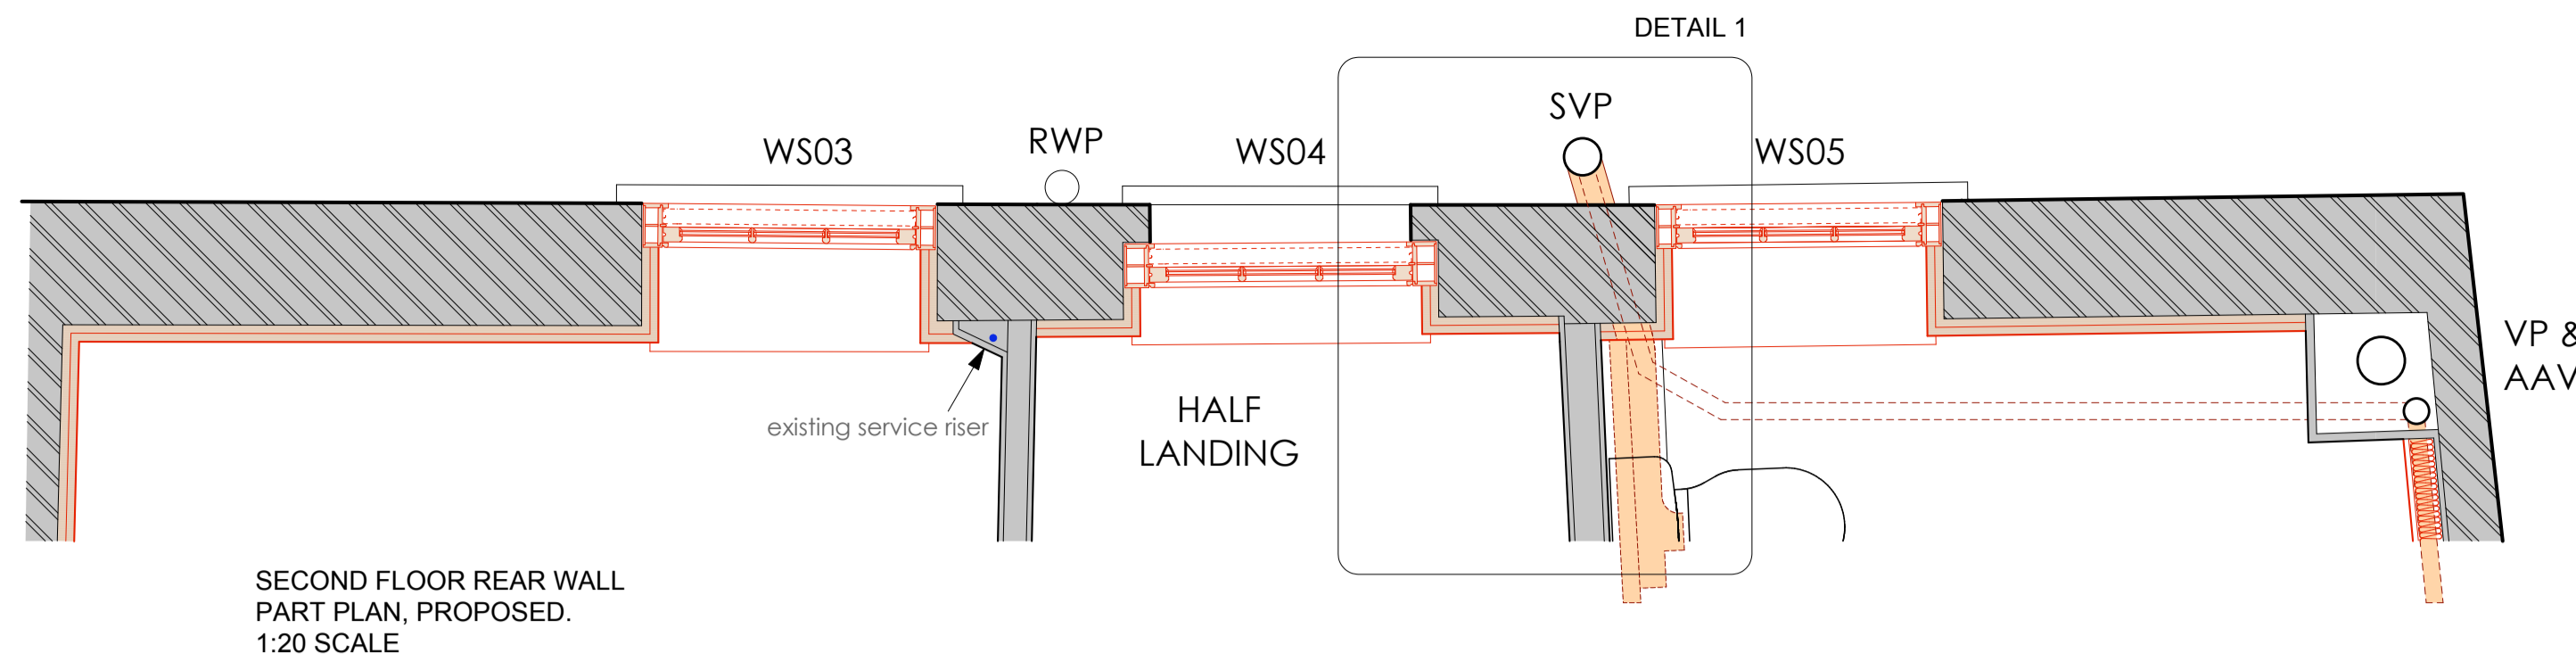

SECOND FLOOR REAR WALL
PART PLAN, PROPOSED.
1:20 SCALE


50mm Diason Diathonite Thermactive .037 plaster applied to the inside of all external and party walls. For preparation and application refer to drawing PL214.

WINDOWS:

EXTERNAL WINDOWS WF01, WF02, WF03 & WF05 TO BE REPAIRED/ REDECORATED AS NECESSARY.

WINDOWS WF04, WS01, WS02, WS03, WS04 & WS05 ARE NOT ORIGINAL AND ARE TO BE REPLACED WITH TRADITIONAL DURABLE TIMBER WINDOWS TO MATCH THE STYLING OF THE HISTORIC PRECEDENTS AS IDENTIFIED ON SITE. NEW WINDOWS TO BE DOUBLE GLAZED. ORIGINAL WINDOWS WF01, WF02 & WF03 TO HAVE REPLACEMENT SECONDARY GLAZING. SELECTAGLAZE MID-RANGE 25 (VS).

NEW SLIDING SASH WINDOW SPECIFICATION:
D/G CONSERVATION PROFILE 14MM MAX THICKNESS
EXACT SPECIFICATION TO BE CONFIRMED BY MANUFACTURER.
WEIGHTS AND CORDS, DELUXE PULLEYS STEEL WEIGHTS & IRONMONGERY (SATIN CHROME AS DEFAULT).
TIMBER TYPE : UNSORTED REDWOOD KILN DRIED WITH SAPELE CILLS
A MICRO POROUS FULL FINISHED SYSTEM (BOX SASH WINDOW)
30% SHEEN, STANDARD WHITE RAL 9016.

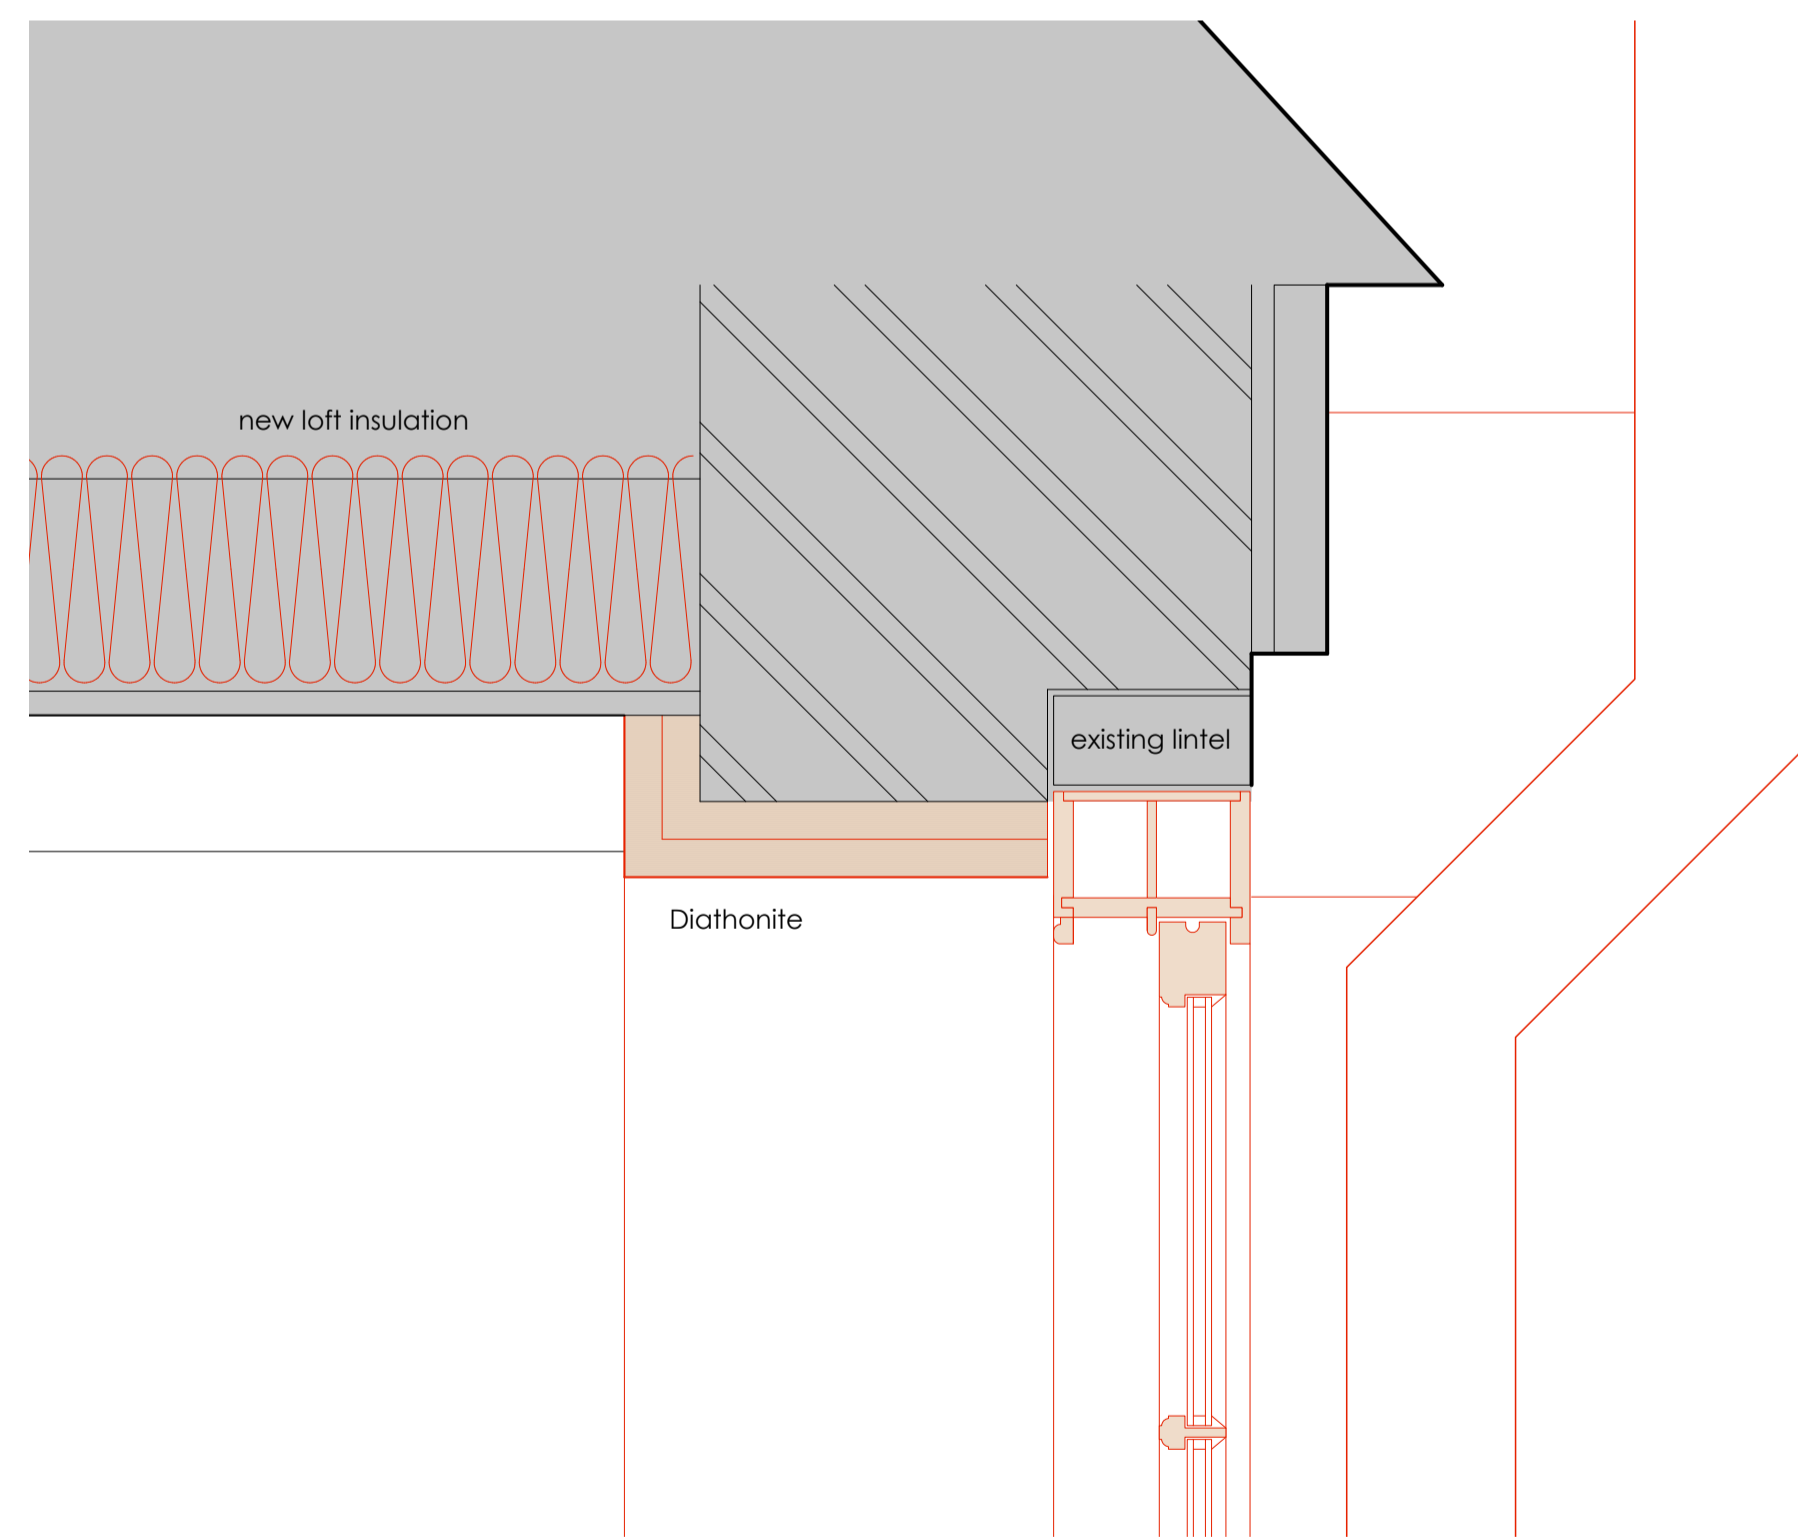


DETAIL 2 : SECOND FLOOR, REAR WALL
PROPOSED HEAD DETAILS
FOR WINDOWS WS03 & WS05

1:5 SCALE




SCALE - 1:5 @ A1

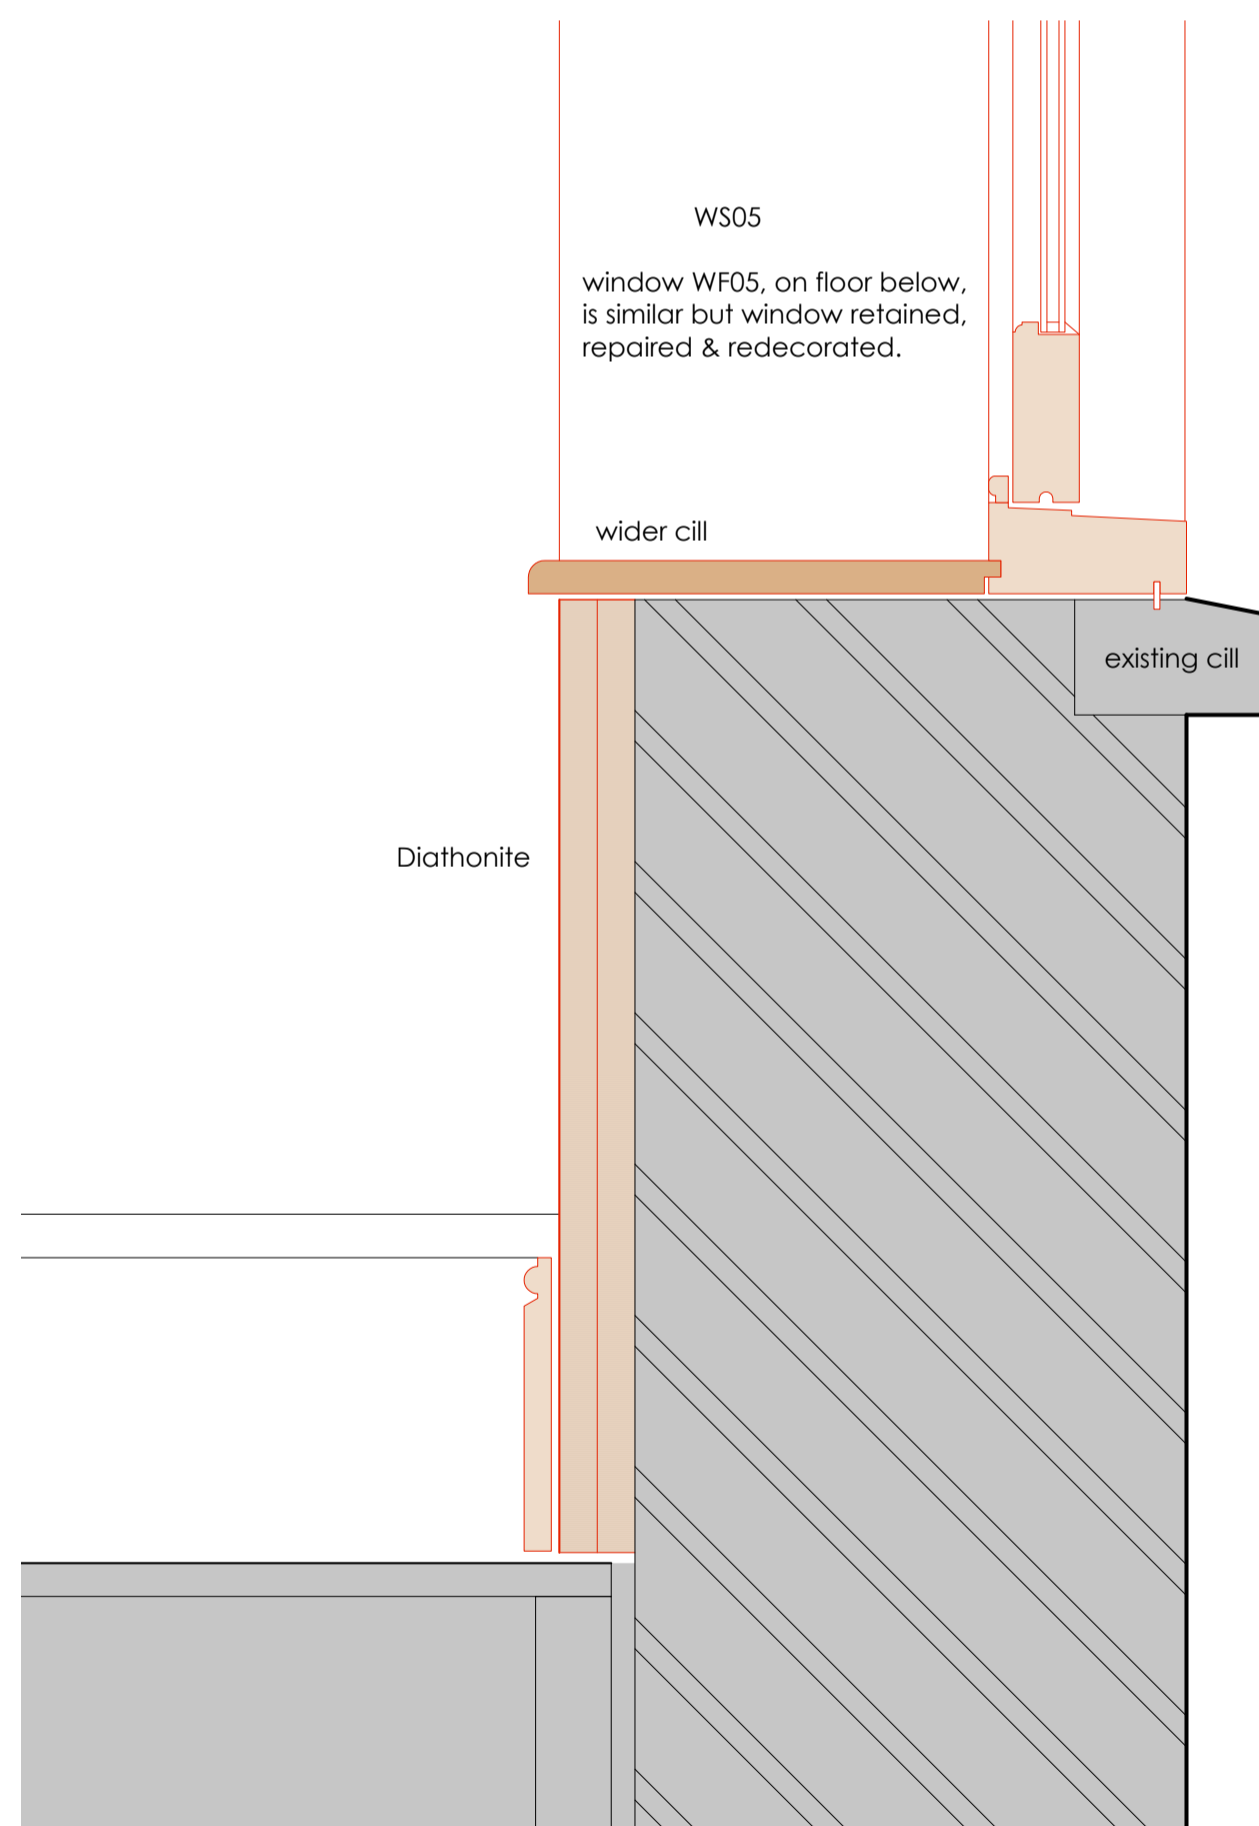

DETAIL 3 : SECOND FLOOR, REAR WALL
PROPOSED CILL DETAILS
FOR WINDOWS WS03 & WS05

1:5 SCALE

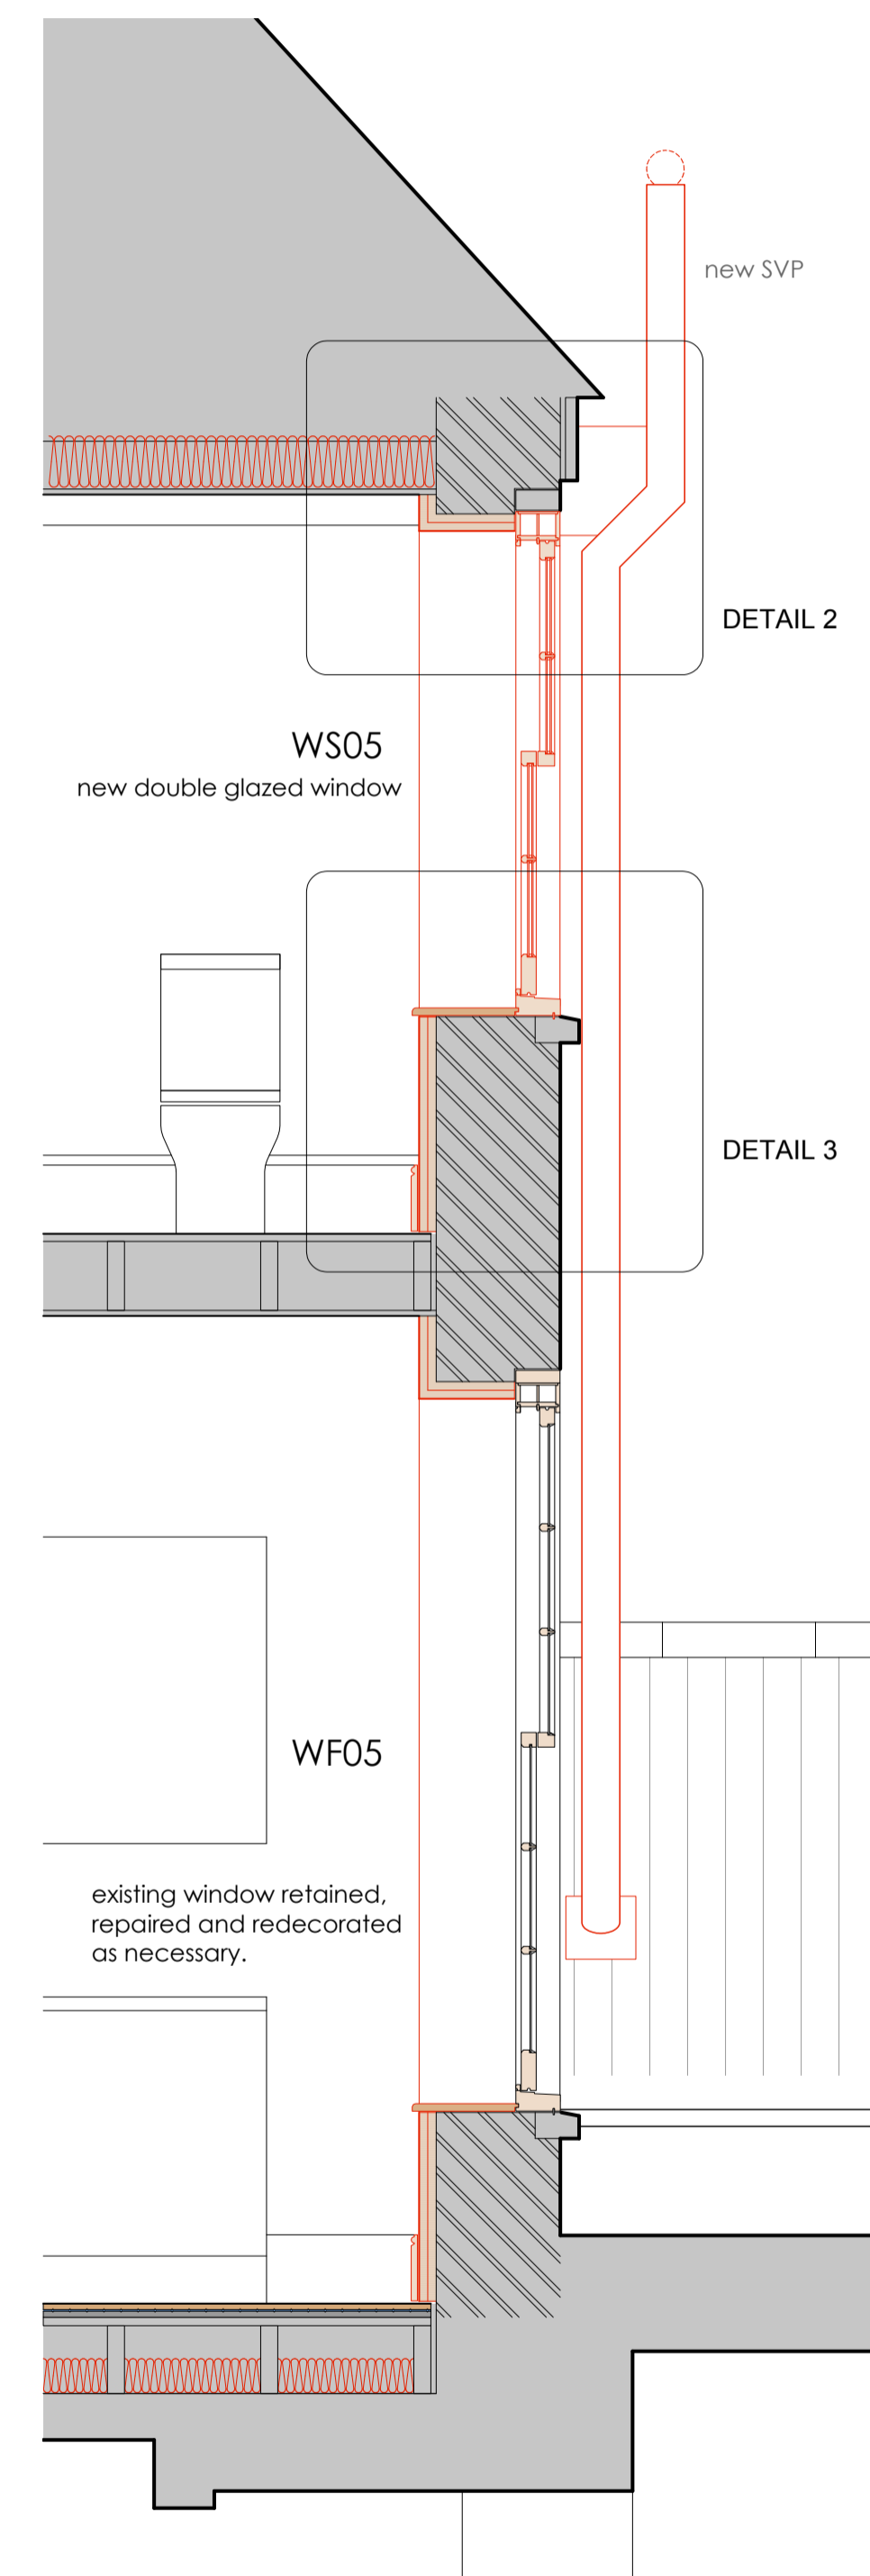


REAR WALL
PART SECTION, PROPOSED.
FOR WINDOWS WF05 & WS05

1:20 SCALE



SCALE - 1:20 @ A1

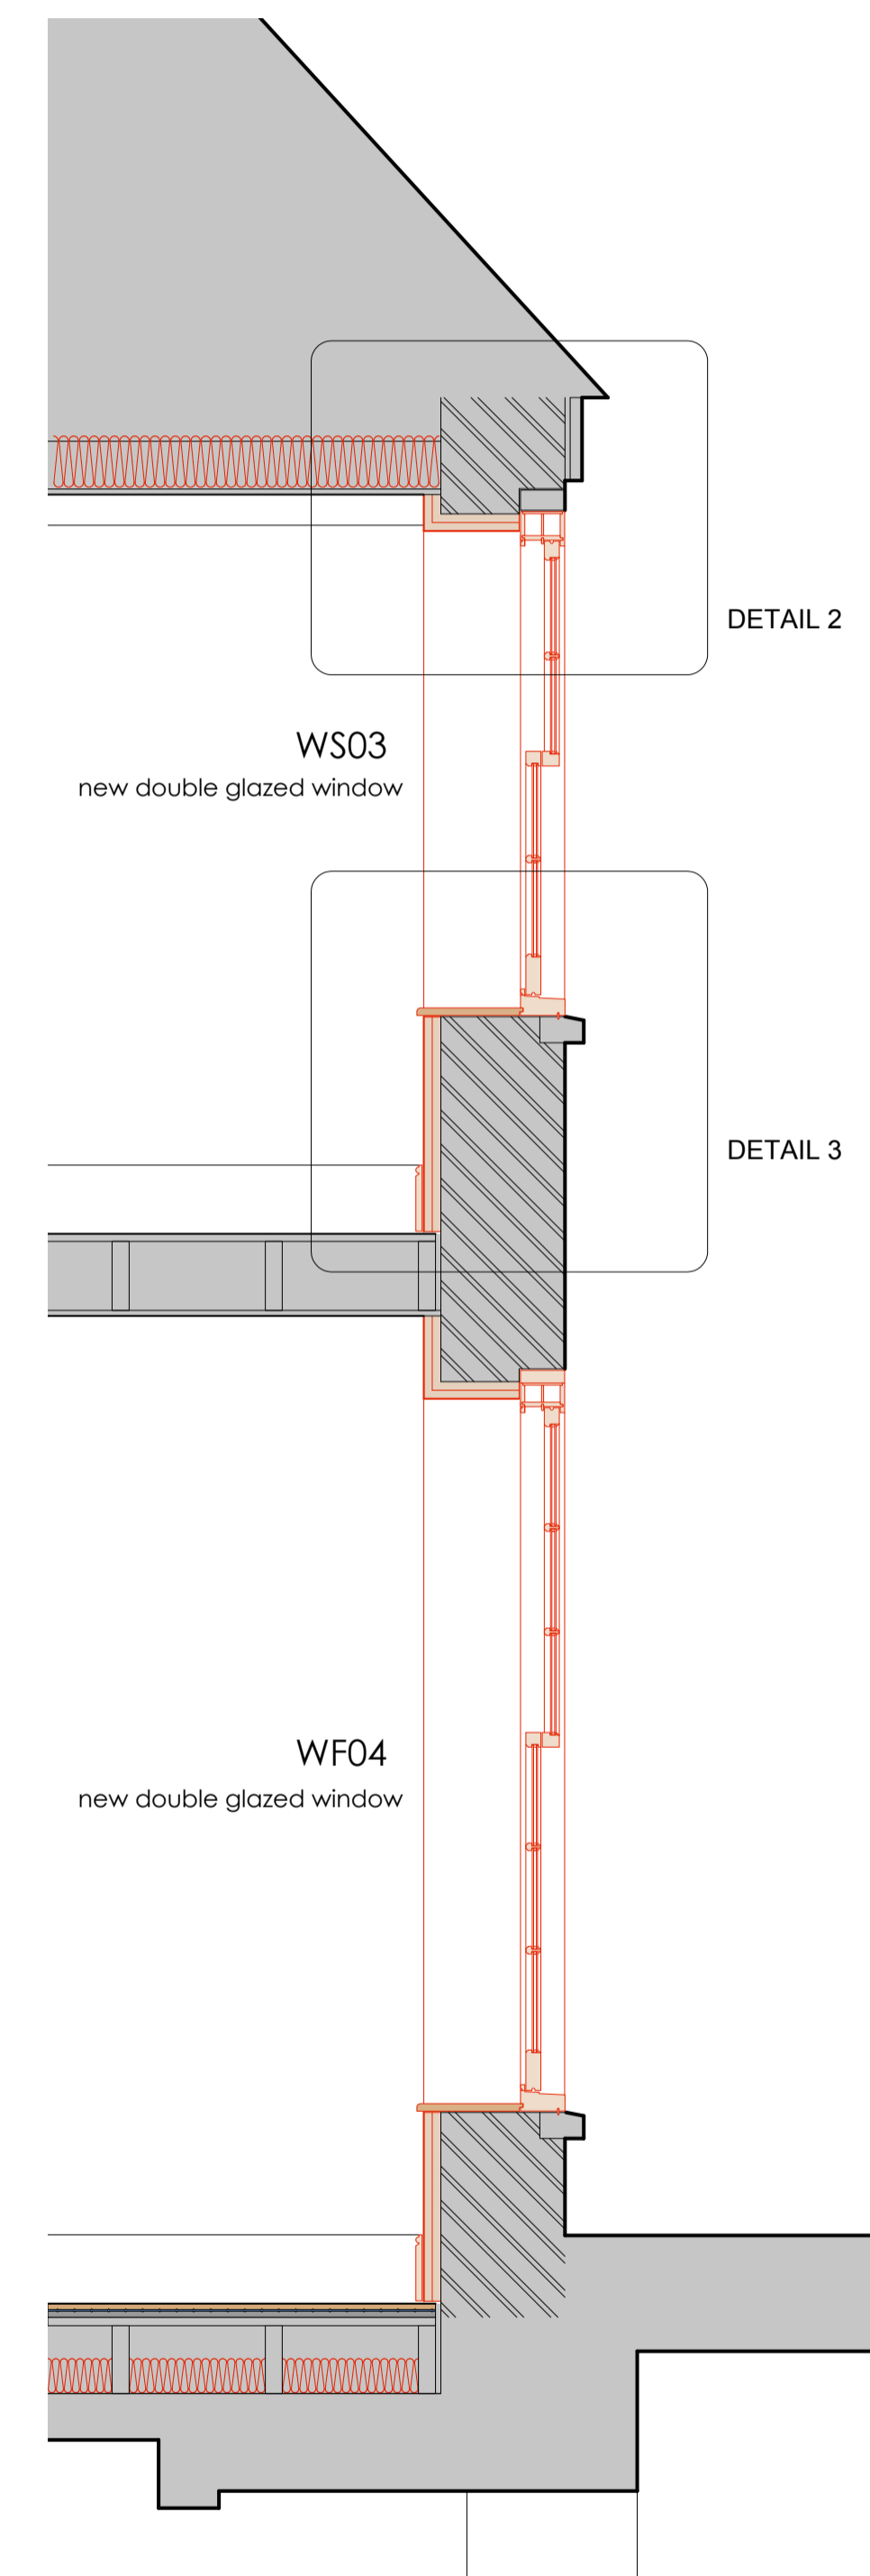

REAR WALL
PART SECTION, PROPOSED.
FOR WINDOWS WF04 & WS03

1:20 SCALE

DISCLAIMER
THE HARD COPY ACCOMPANYING THE ELECTRONIC DATA IS THE LEGAL TRANSMISSION OF INFORMATION. THE ELECTRONIC DATA ARE ISSUED ONLY FOR CONVENIENCE OF USE. NO RESPONSIBILITY FOR THE ACCURACY OR FOR ANY CONSEQUENCE RESULTING FROM THE USE OR ALTERATION OF THIS INFORMATION IS ACCEPTED. THIS DRAWING IS SUBJECT TO CHANGE DURING THE DESIGN DEVELOPMENT PROCESS. THIS DRAWING IS SUBJECT TO SURVEY AND STATUTORY APPROVALS. ALL DIMENSIONS ARE INDICATIVE ONLY AND ARE TO BE CONFIRMED ON SITE.

COPYRIGHT IS RESERVED
COPYING OR REPRODUCTION OF THIS DRAWING OR ELECTRONIC DATA WITHOUT THE WRITTEN PERMISSION IS NOT PERMITTED.