

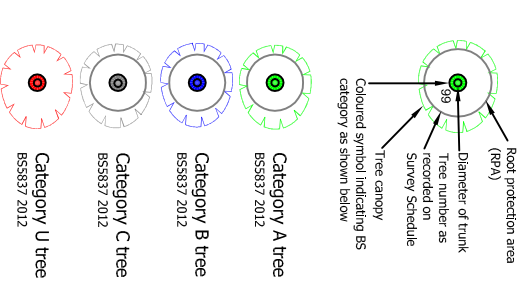


Tree categories

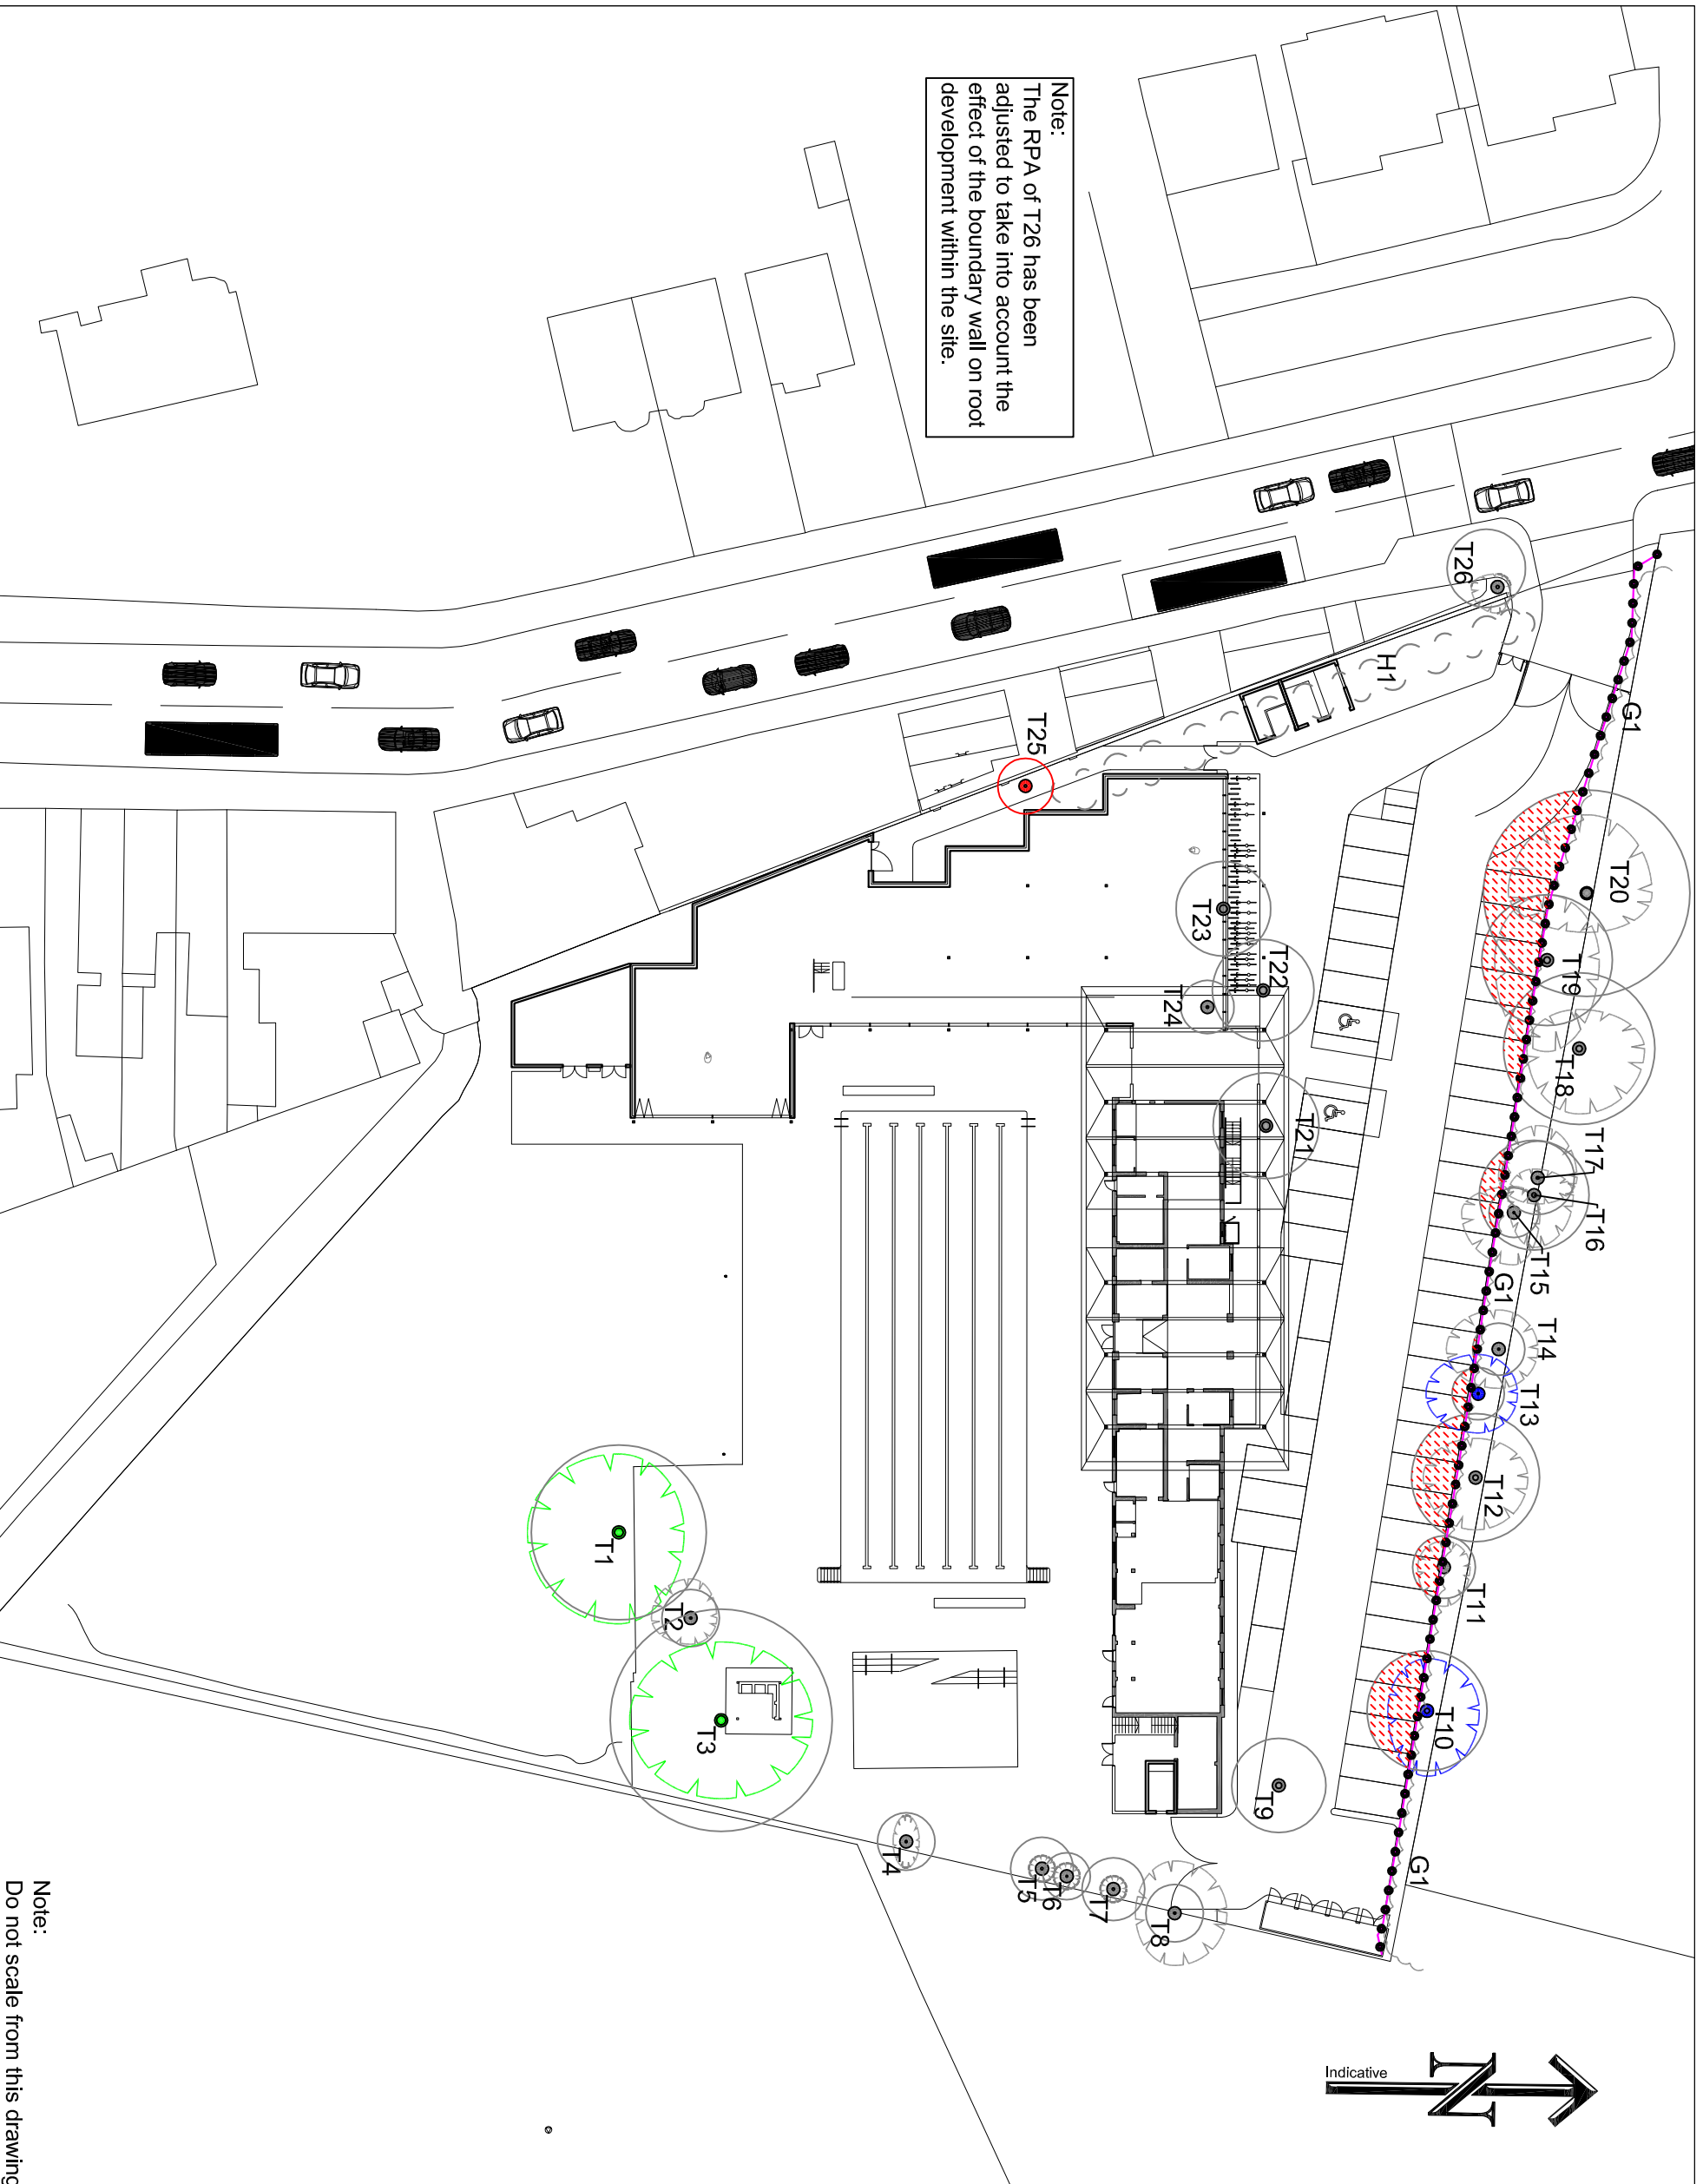

Arboricultural Strategy

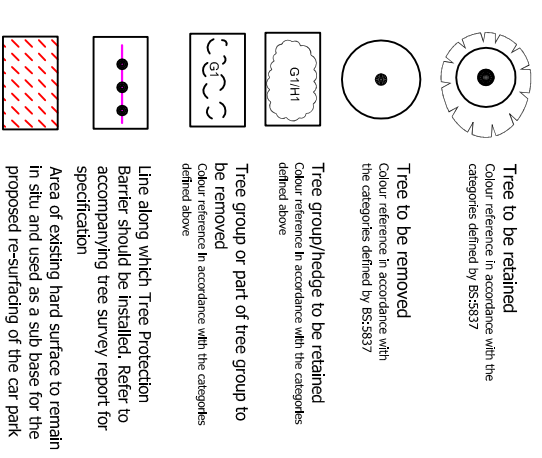

| | |
|---------|-----------------------|
| Project | Hampton Pool |
| Drawing | Tree Protection Plan |
| Date | 09.08.16 |
| Ref | 16-408-TPP |
| Drawn | NT |
| Checked | DR |
| Client | YMCA London Southwest |
| Scale | 1:500@A3 |