
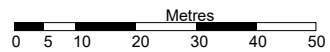


Site Location Plan

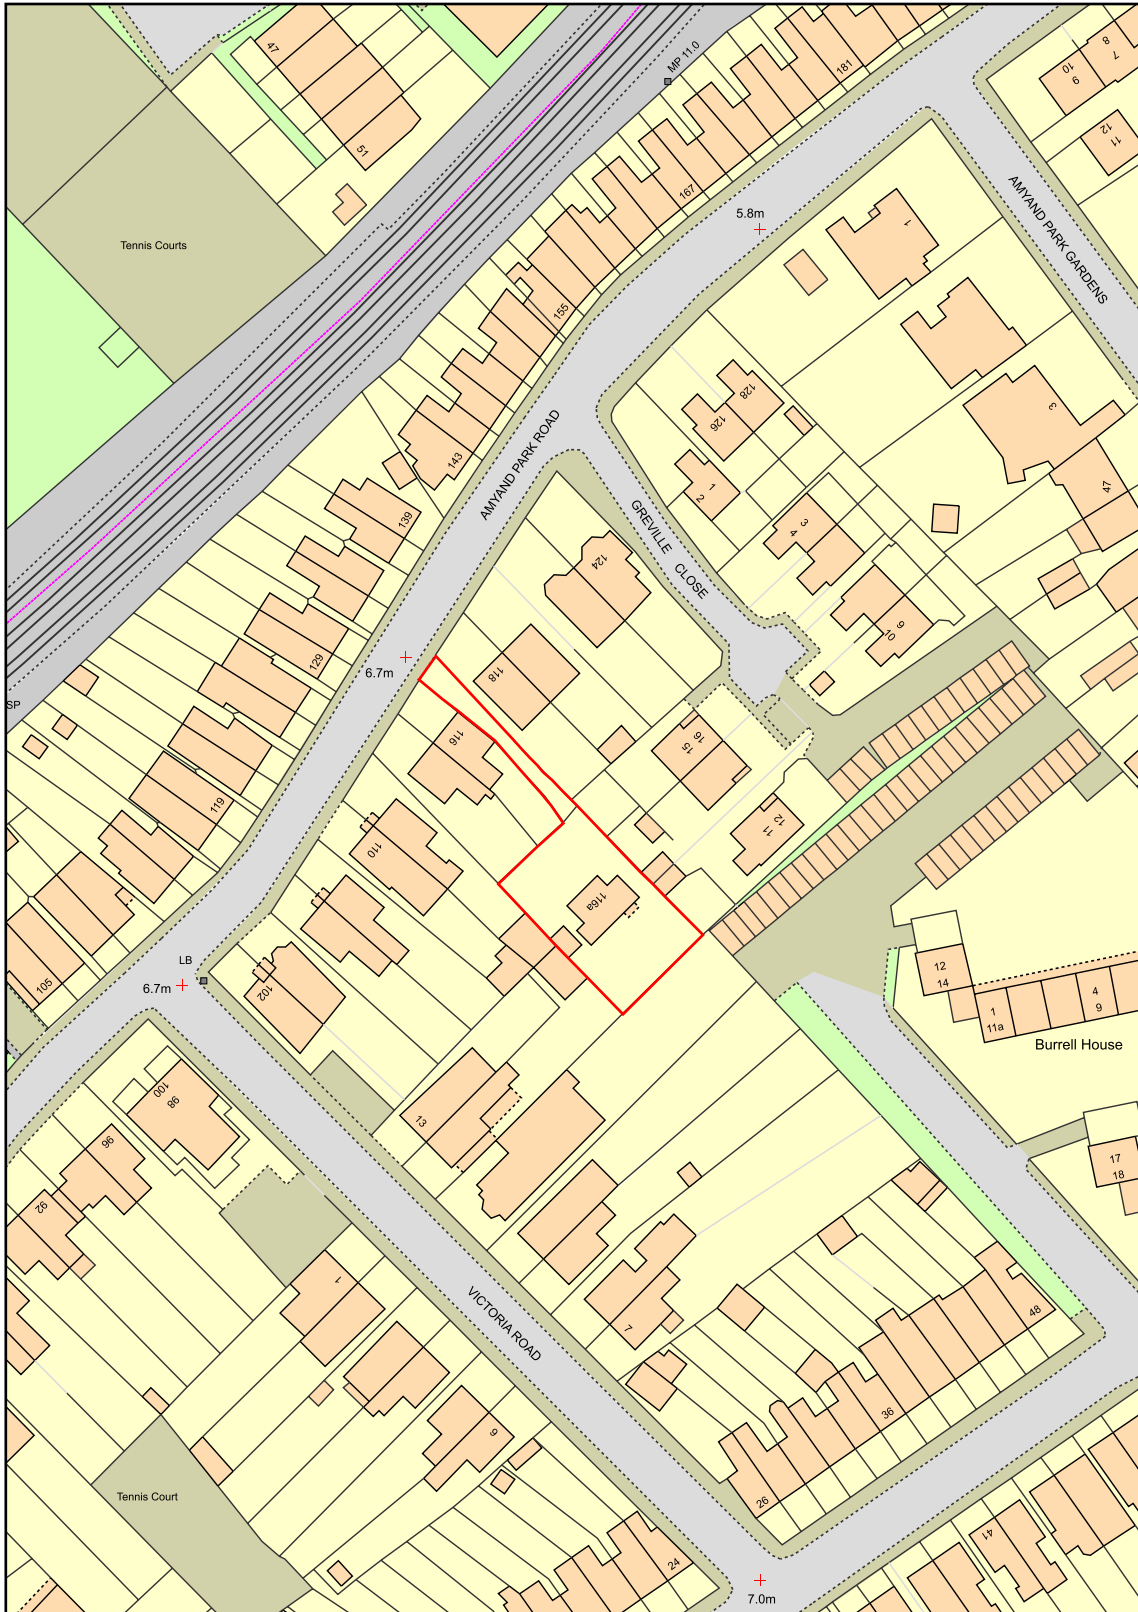

Site Location Plan - 116A Amyand Park Road,
TW1 3HP

Map Information

Scale: 1:1250
Date: 28/08/2024
Reference: 24316
Order No: 4974204

