


SITE LOCATION PLAN sc 1:1250
 © Crown copyright 2023 Ordnance Survey 100053143

notes	
- The contractor is responsible for checking dimensions, tolerances and references. Any discrepancy to be verified with the Architect before proceeding with the works.	- The drawing information must be read in conjunction with all relevant scheme drawings, TECHNICAL NOTES drawings, specification and/or schedules referred to or not.
- Where an item is covered by drawings to different scales the larger scale is to be worked to.	- True line of boundary and ownership to be established on site. Red line boundary extent to be confirmed by client.
- Do not scale drawing. Figured dimensions to be worked to in all cases.	

CDM Regulations 2015
ALL current drawings and specifications for the project must be read in conjunction with the Designer's Hazard and Environmental Assessment Record & Construction Phase Plan. Client to comply with CDM 2015 duties.

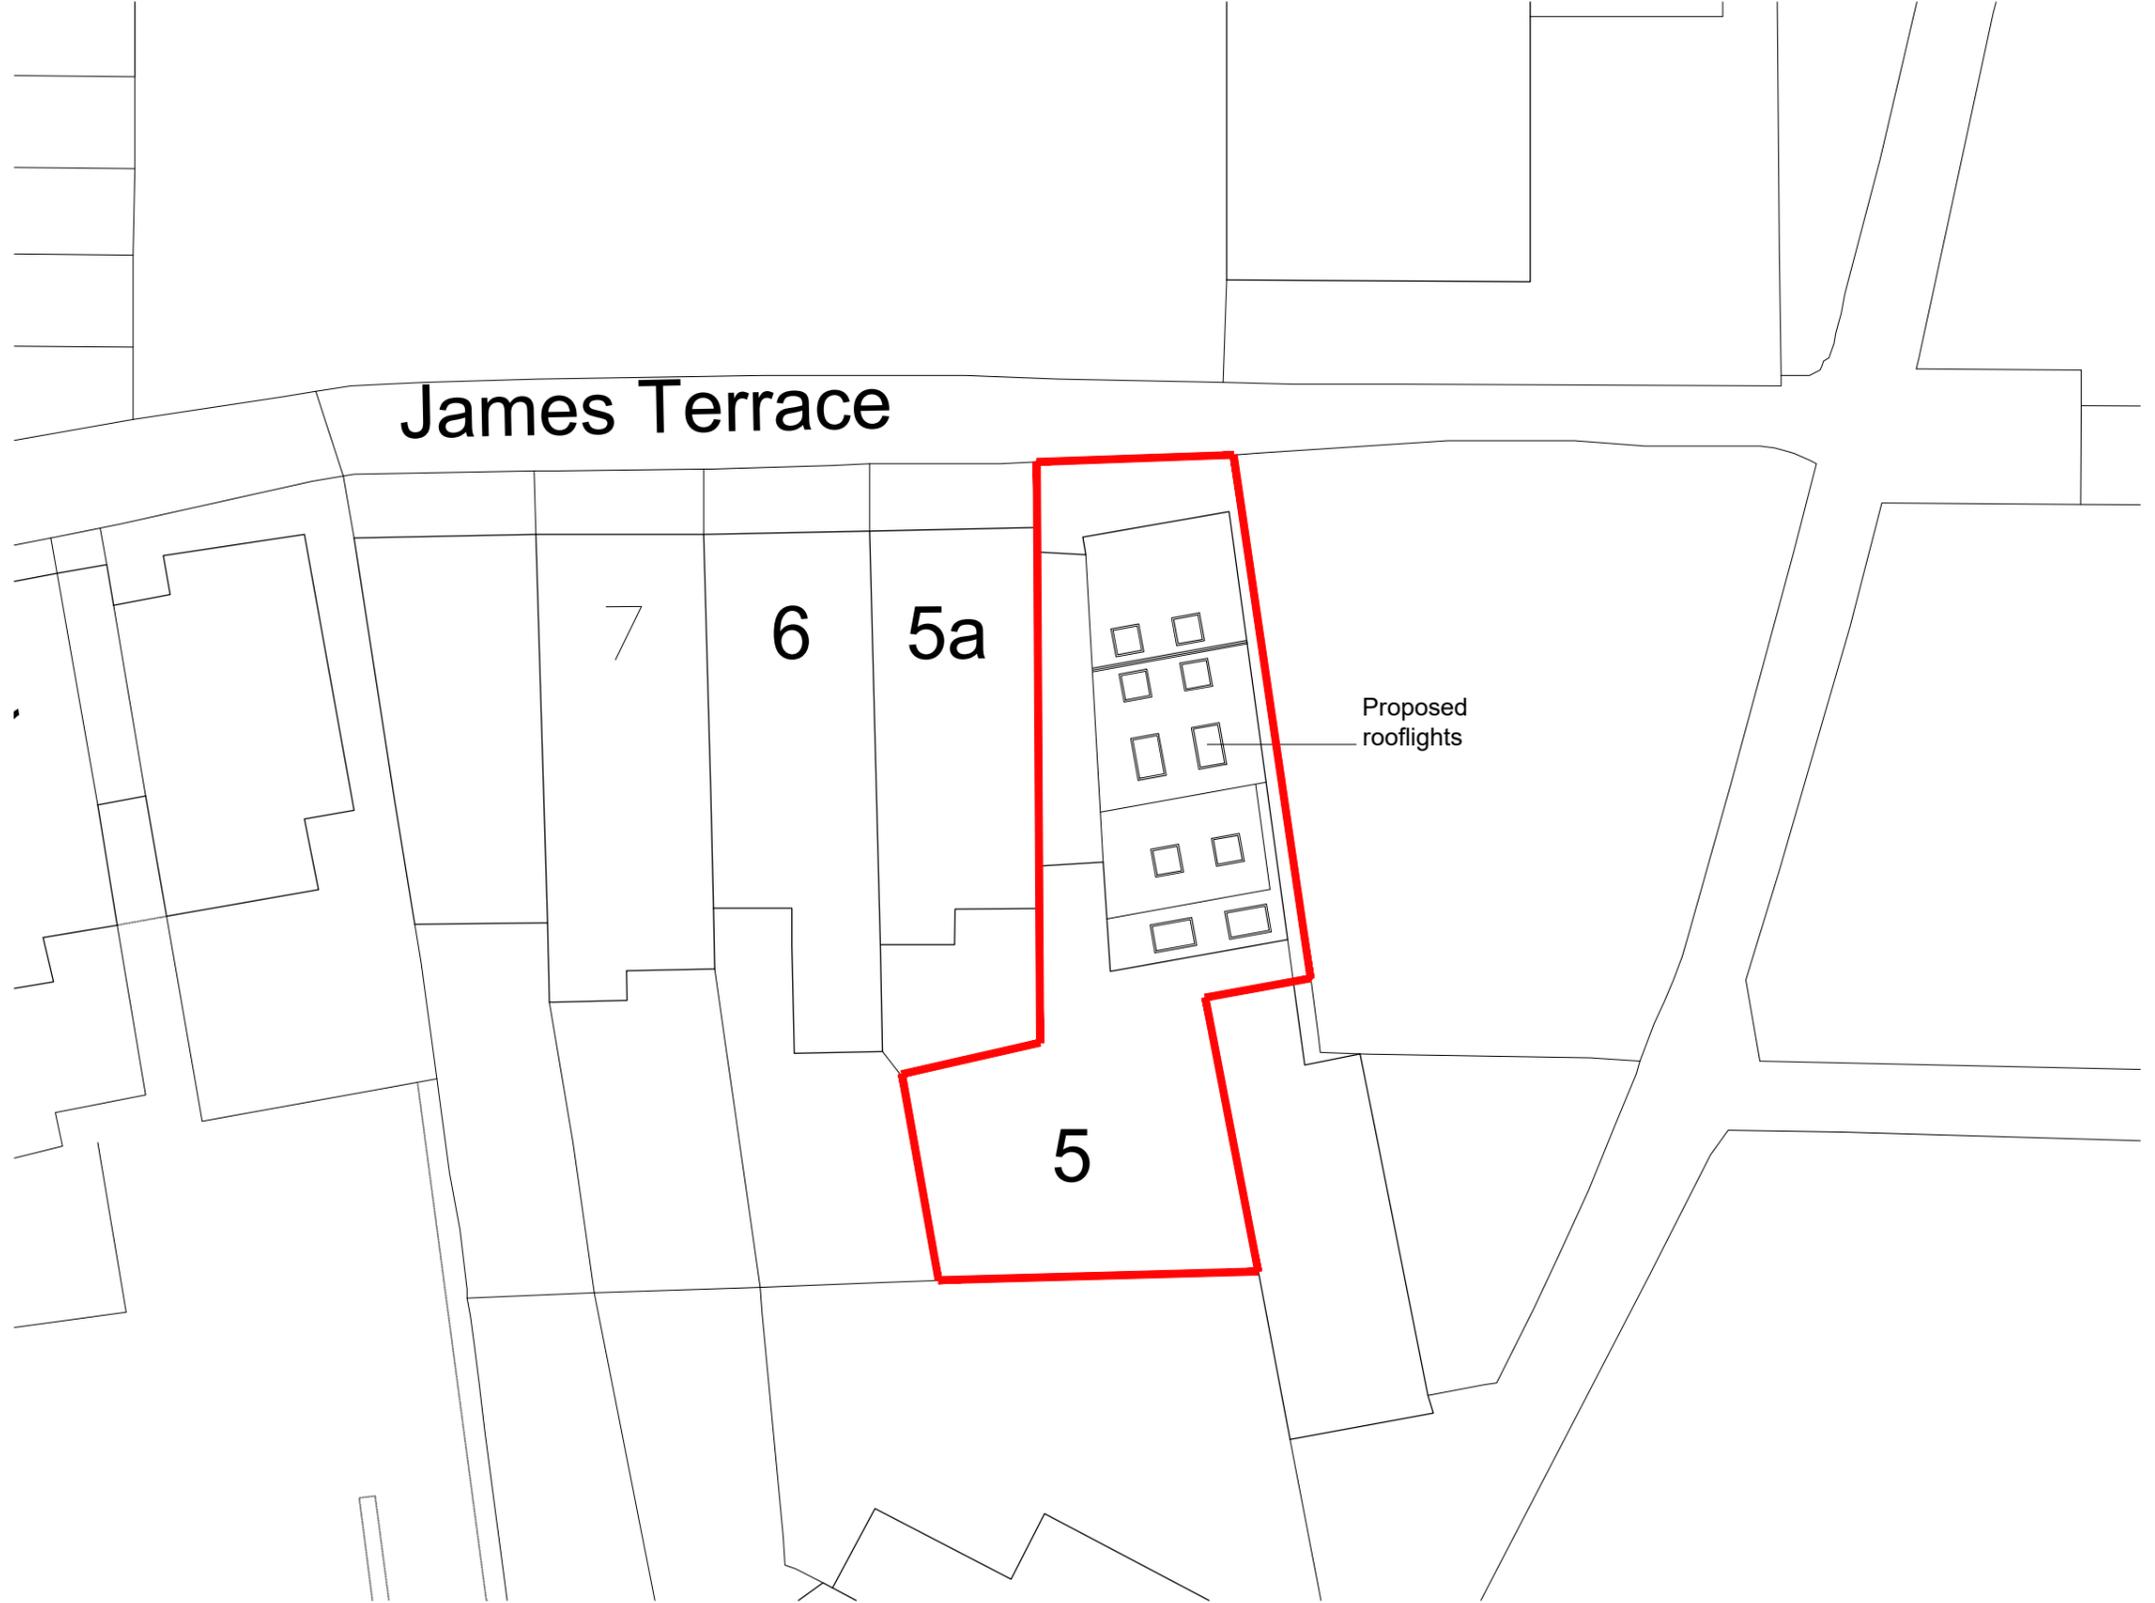

PROPOSED BLOCK PLAN sc 1:200

date			revision/author/checker			project			purpose of issue			drawing no			rev					
						5 JAMES TERRACE, LONDON, SW14 8HB			PLANNING			SJT_01			A					
						drawn	PL		drawing	SITE LOCATION PLAN & PROPOSED BLOCK PLAN								TW10 architects Richmond son@tw10architects.com 07568184305		
						scale @ A3	NOTED													
						date	08.02.2023													