
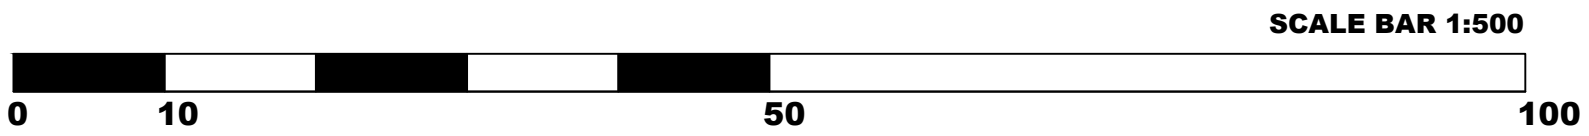
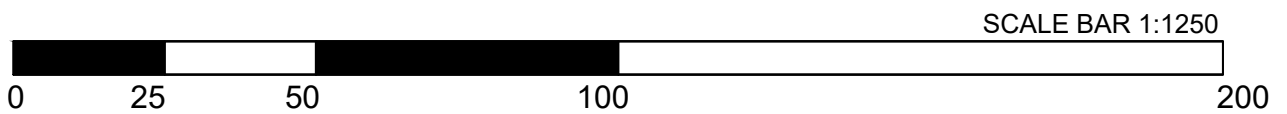


Key:	
	Other land in Land owners control
	Application site

Serial number: 280657
 © Crown copyright and database right 2024
 Ordnance Survey licence AC0000848283
 Reproduction in whole or in part is prohibited
 without the prior permission of Ordnance Survey.

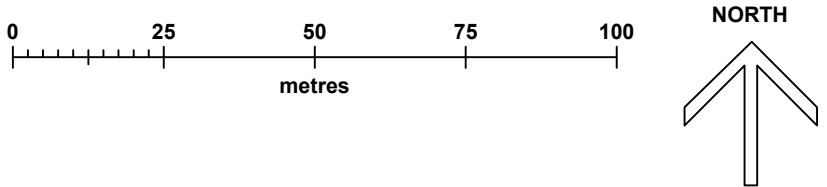

REV:	DESCRIPTION:	BY:	DATE:
STATUS:			
PLANNING			
Gilmore Consultancy 1 Castle Court Brewhouse Lane London SW15 2JJ 07975852755 planning@gilmoreconsultancy.com			
SITE: Homebase Hanworth Twickenham Road, Twickenham, Feltham, TW13 6EZ			
TITLE: Site location plan			
SCALE AT A3: 1:1250 / 500	DATE: 28.02.24	DRAWN: JB	CHECKED: JB
PROJECT NO: n/a	DRAWING NO: HB-hcw-install-02/24-001	REVISION: A	