


Location Plan

Site Address: 205, Percy Road, Twickenham, TW2 6JL

Date Produced: 29-Aug-2024

Scale: 1:1250 @A4

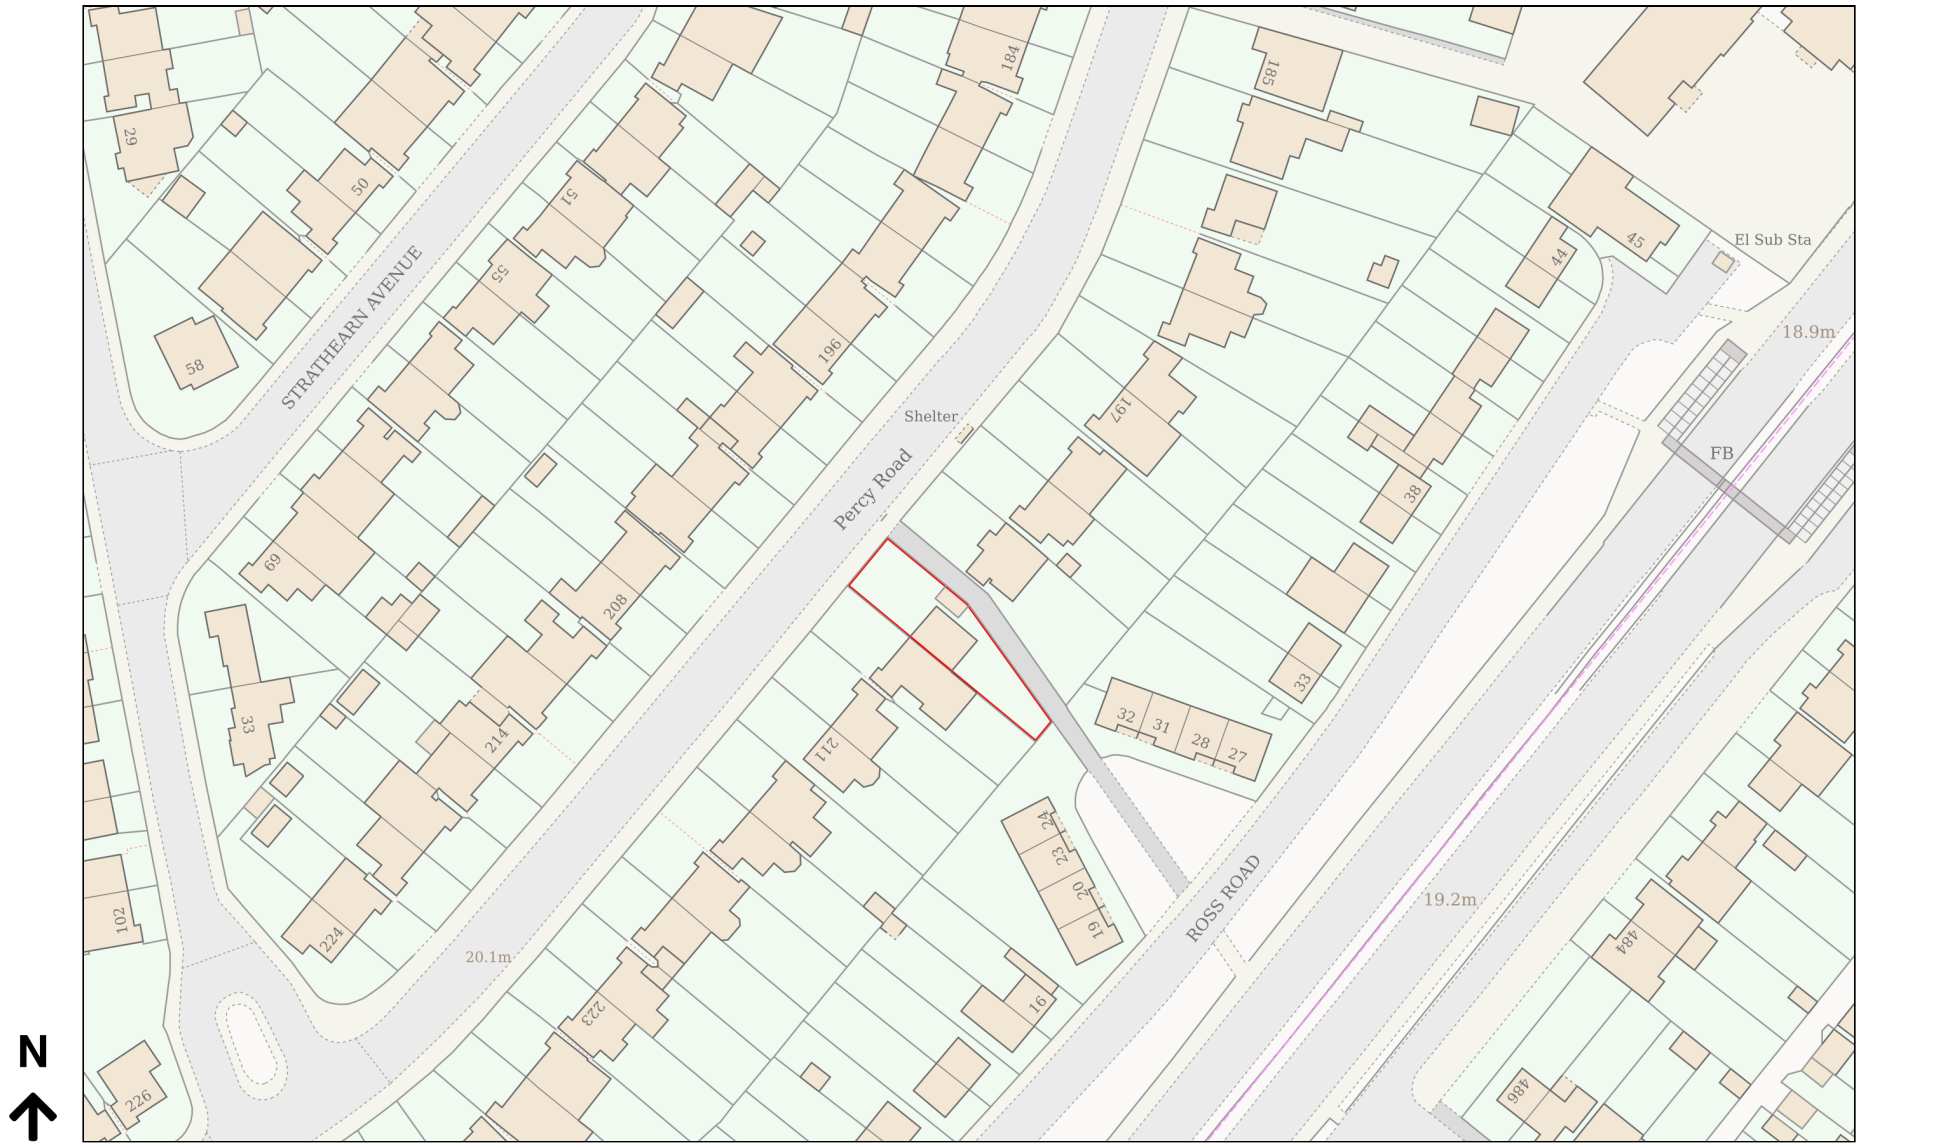

Planning Portal Reference: PP-13365684v1

