
Drawings for party wall information purposes only and not for construction.

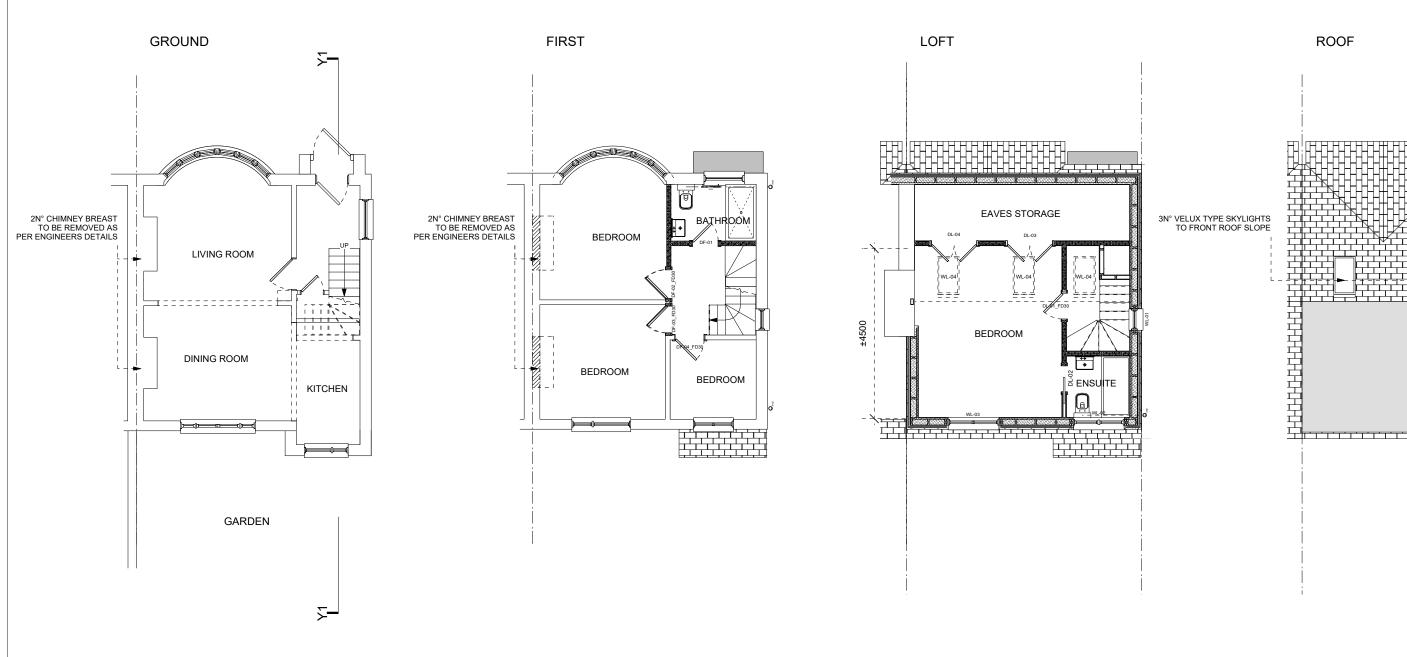

This drawing is copyright form & union

Form & Union Tel: +44(0)7960 311045 569 Hanover House 7 St. George Wharf London SW8 2JA info@formandunion.co.uk www.formandunion.co.uk
form&union

	PROJECT ID	PROJECT TITLE	DRAWING	PAPER SIZE	SCALE	REVISION NOTES
JA	0165	124 ARGYLE AVENUE, HOUNSLOW WHITTON	PROPOSED PLANS	A3	1:100	
	0103			DRAWING NO.	REVISION	
	Date:	TWS 2LS		0165_PD01		
	02/04/24			DRAWN BY	REVIEWED BY	
				A ARIRI	A ARIRI	

