



SECTION AA EXISTING

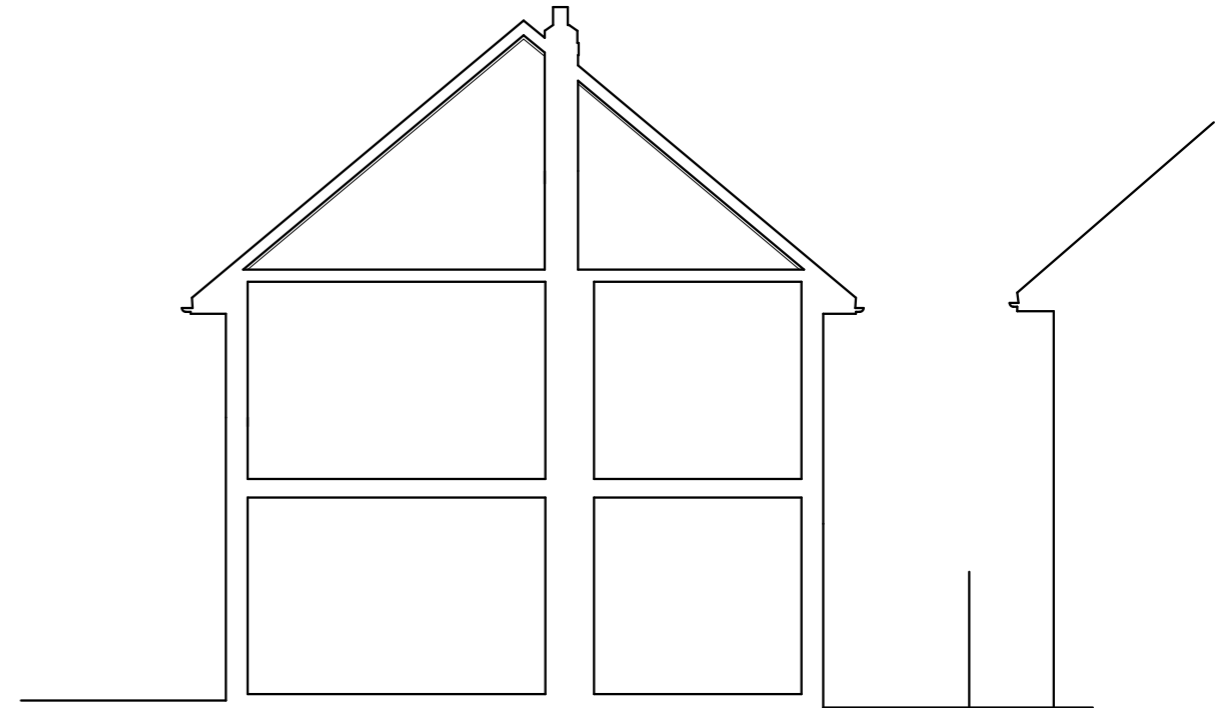


SECTION BB EXISTING

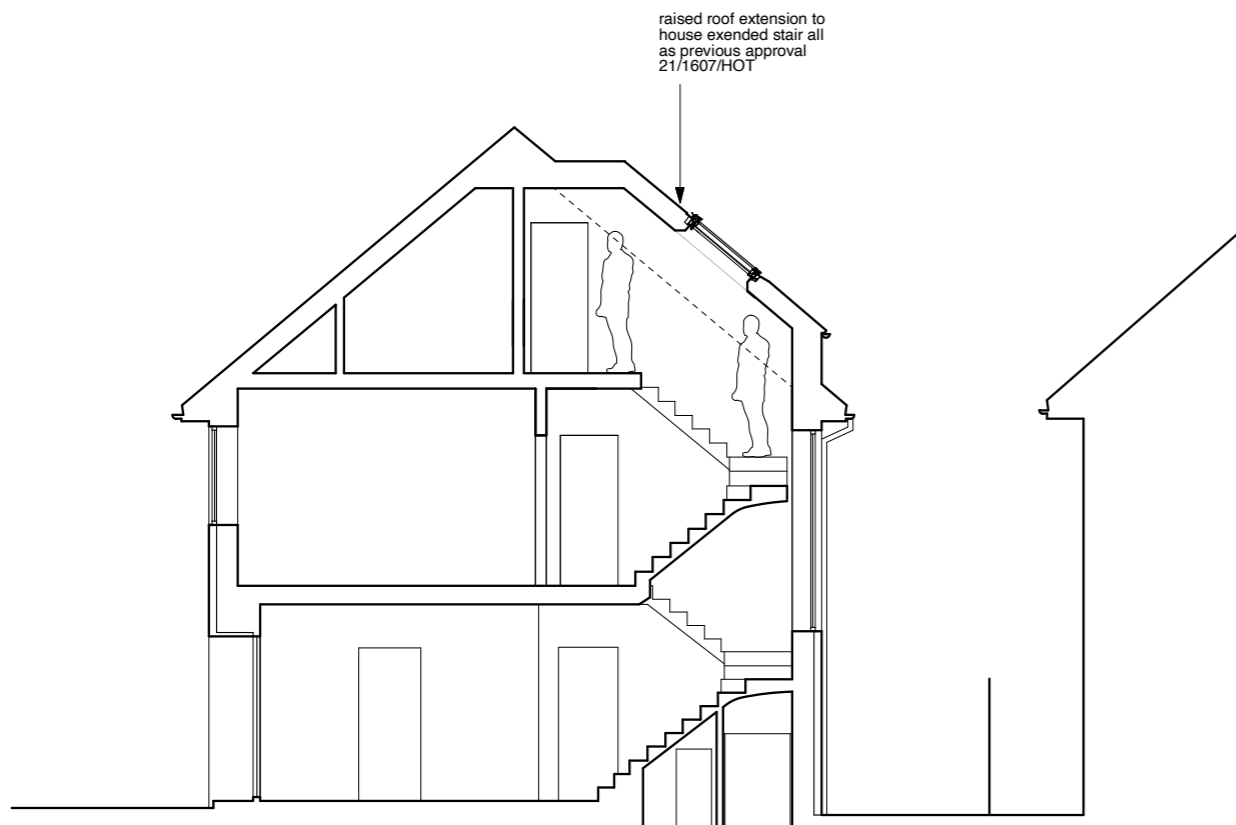


SECTION AA PROPOSED

Generally:
 All existing white painted rendered walls built out circa 100mm with external insulation board and render system
 All existing windows replaced like for like with slim-line double glazing and packed out to suit new external wall finish

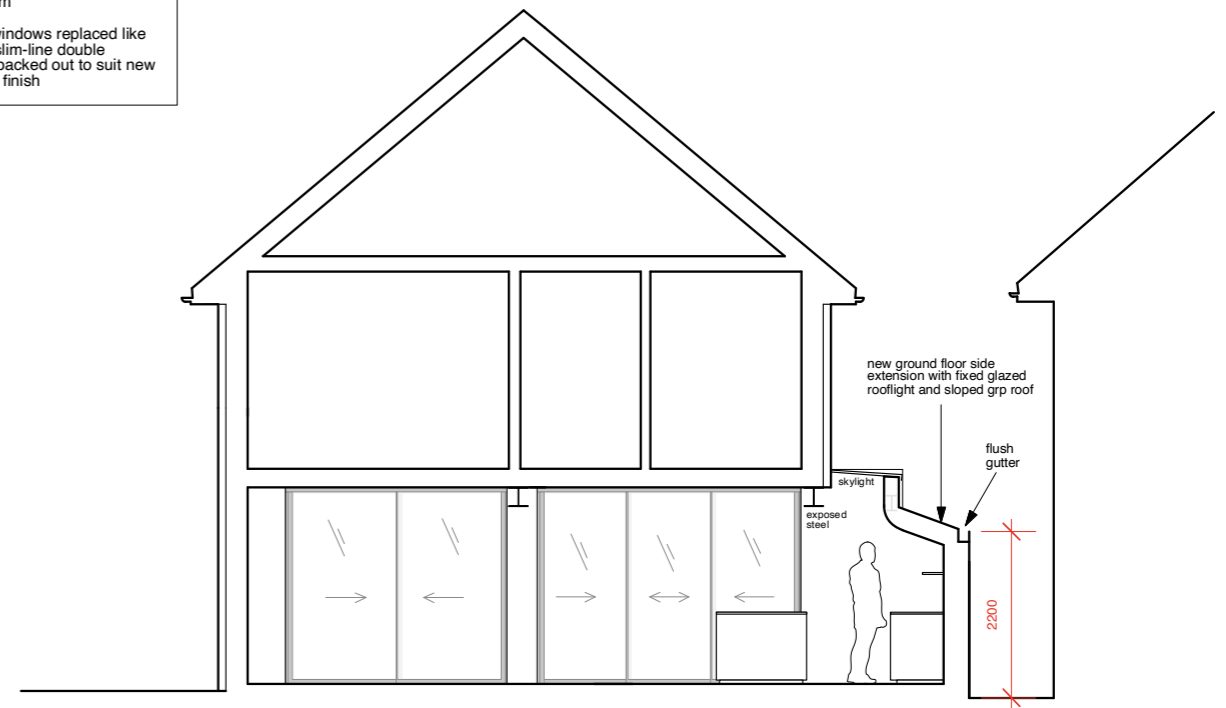

SECTION BB PROPOSED

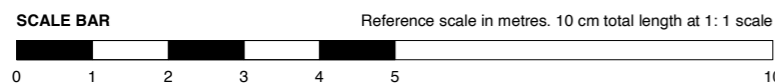

Project 16 YORK AVENUE • SHEEN • SW14 7LG

Drawing Title EXISTING & PROPOSED SECTION AA

Dwg No. 553/004

Revision -

Scale 1:100 @ A3

Date JULY 2024

Drawn by ES

ATELIERwest
 A R C H I T E C T S

0203 587 7227 • 126 New Kings Road • London • SW6 4LZ
 info@atelierwest.co.uk www.atelierwest.co.uk

Do not scale from this drawing. Use figured dimensions only. Any discrepancies are to be reported to AW Ltd immediately. Prior to the execution of the works on site all dimensions to be verified on site before any work is put in hand.