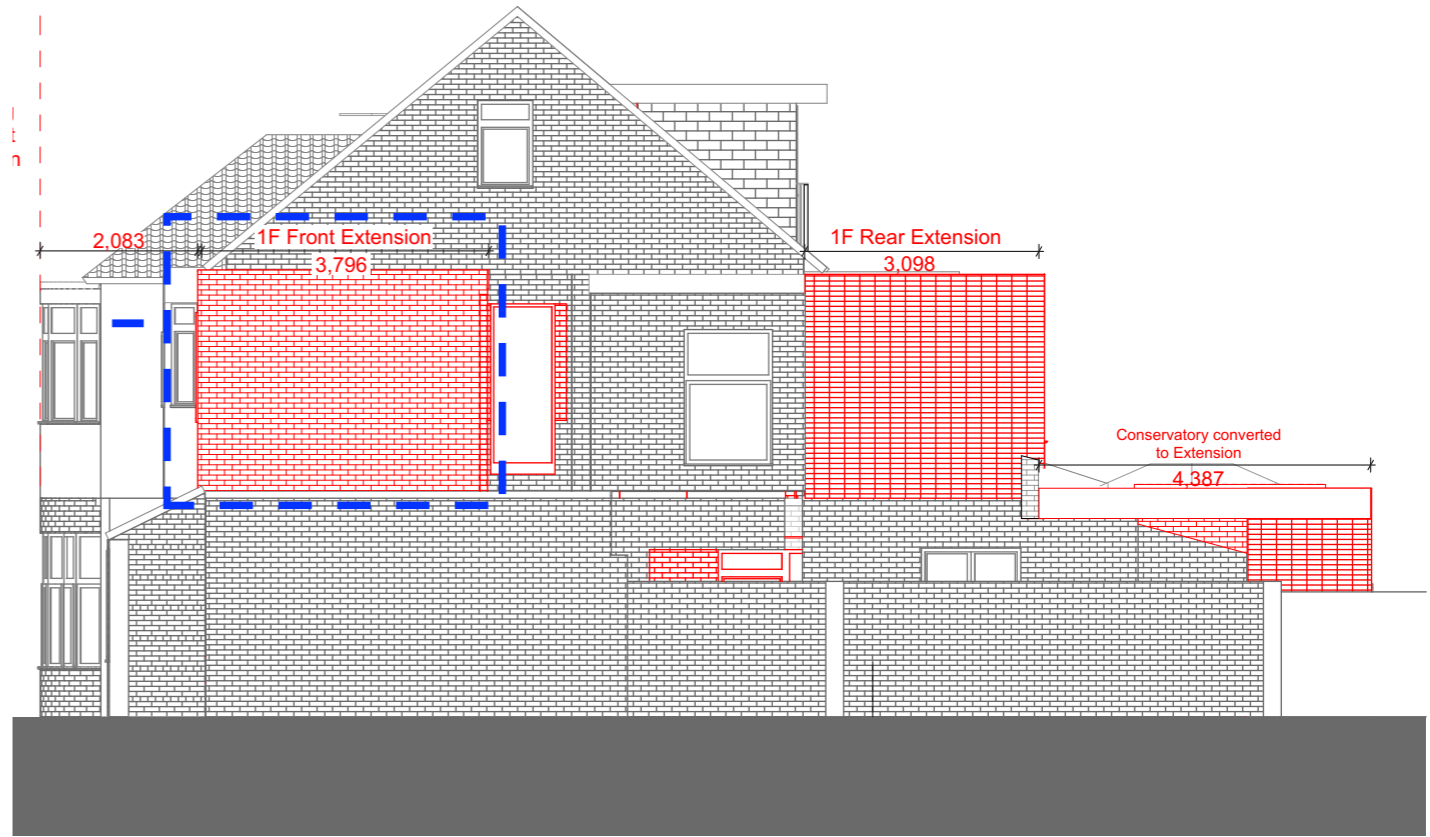

 



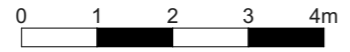
Proposed Side Elevation (NE)



Proposed Side Elevation (SW)

KEY	
	Existing
	Demolition
	Proposed

 New Proposal



Issue no.	Issue date
P01	24 May 2024
P02	30 Aug 2024

**A017 - 6 Nylands Av.**  
 Status: For Planning  
 Drawing Title: Proposed Elevations - 2/2  
 Drawing Number: 3201  
 Scales @ A3: 1:100