



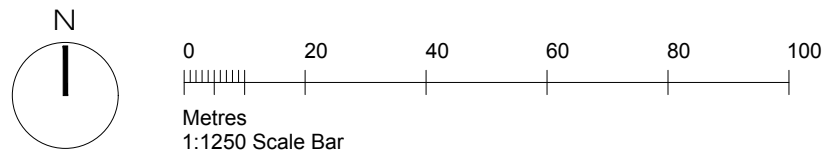

Location Plan
1:1250

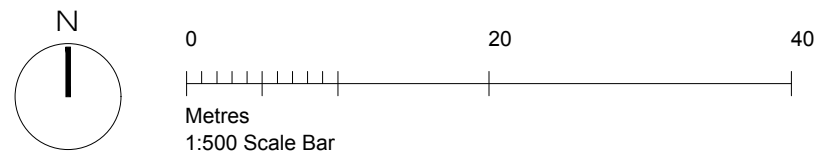

Block Plan
1:500



REVISIONS

REV	DATE	BRIEF DESCRIPTION
-		

IMPORTANT NOTES:

DO NOT SCALE FROM THIS DRAWING.
 REPORT ANY ERRORS, OMISSIONS OR INCONSISTENCIES TO ARCHITECTURE WK IMMEDIATELY.
 DIMENSIONS TO BE CHECKED ON SITE BEFORE FABRICATION.
 THIS DRAWING IS FOR THE FOLLOWING PURPOSE ONLY:
 SKETCH TENDER CONTRACT
 TENDER then signed at CONTRACT

TO BE READ IN CONJUNCTION WITH THE FOLLOWING DRAWINGS ISSUED BY AWK & OTHERS:

DWG No.	DWG TITLE	ISSUED BY

architecture : wk Ltd.

© copyright protected

The Powder Rooms
 69-71 Broad Street
 Teddington TW11 8QZ

Tel. : 0208 977 6999
 Website : www.architecturewk.com
 Email : studio@architecturewk.com

JOB TITLE **39 Albion Road, Twickenham, TW2 6QJ**

DWG TITLE **Location & Block Plans**

DWG NO. **1404-SV-00** REVISION -

SCALE as shown @ A3	DRAWN BY others	CHECK BY -	DATE Aug'24
-------------------------------	---------------------------	----------------------	-----------------------