


Proposed Level 2

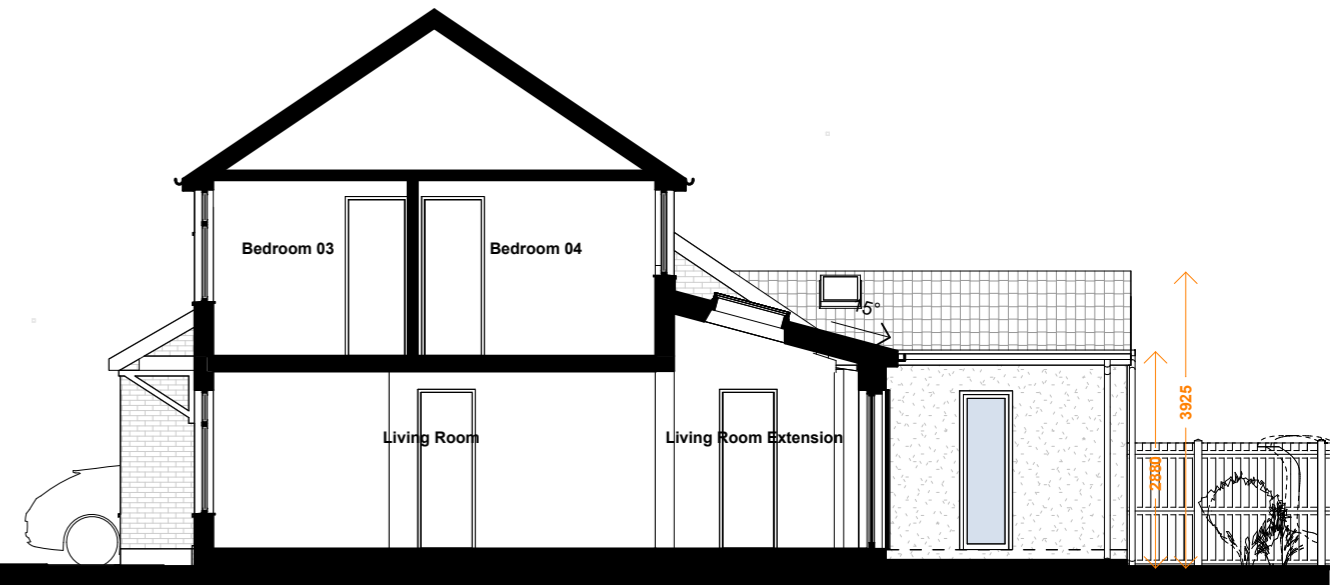

Proposed Level 01


Proposed Section

A3



KEY

Red Line	- Application Boundary
Grey Lines+	- Existing Structures
Black Lines	- New Structures
Orange Lines	- Planning Matters

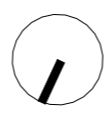

NOTE: Planning Drawings. Dimensions govern. Do not scale drawings. All dimensions shall be verified on site before proceeding. The contractor is responsible for checking dimensions, tolerances, levels and references. All discrepancies to be notified in writing to MID. This drawing is to be read in conjunction with all relevant architectural and engineers information. All rights reserved and therein are the property of MID and may not be used or reproduced without consent. Area measurements must not be taken to represent contractual documentation. This drawing may contain data under lease from Ordnance Survey. Unauthorised reproduction infringes crown copyright.

<p>PROJECT <b>House Refurbishment</b></p>	<p>CLIENT Katarzyna and Dave Irwing</p>	<p>TITLE Proposed Plans &amp; Section</p>	<p>SCALE 1 : 100</p>	<p>D MD C MD</p>	<p>DATE 18.04.2024</p>	<p>/ architecture / interiors / design</p>
<p>ADDRESS 23 Hawley Close TW123XX Hampton</p>	<p>PURPOSE OF ISSUE Planning</p>	<p>JOB NO. 2407-TW123</p>	<p>DRAWING NO. A-PR-002</p>	<p>REVISION 01</p>	<p>07956805212 www.marchindesign.com march.in.design@gmail.com</p>	