


LOCATION PLAN 1:1250



EXISTING FLOOR PLAN 1:100

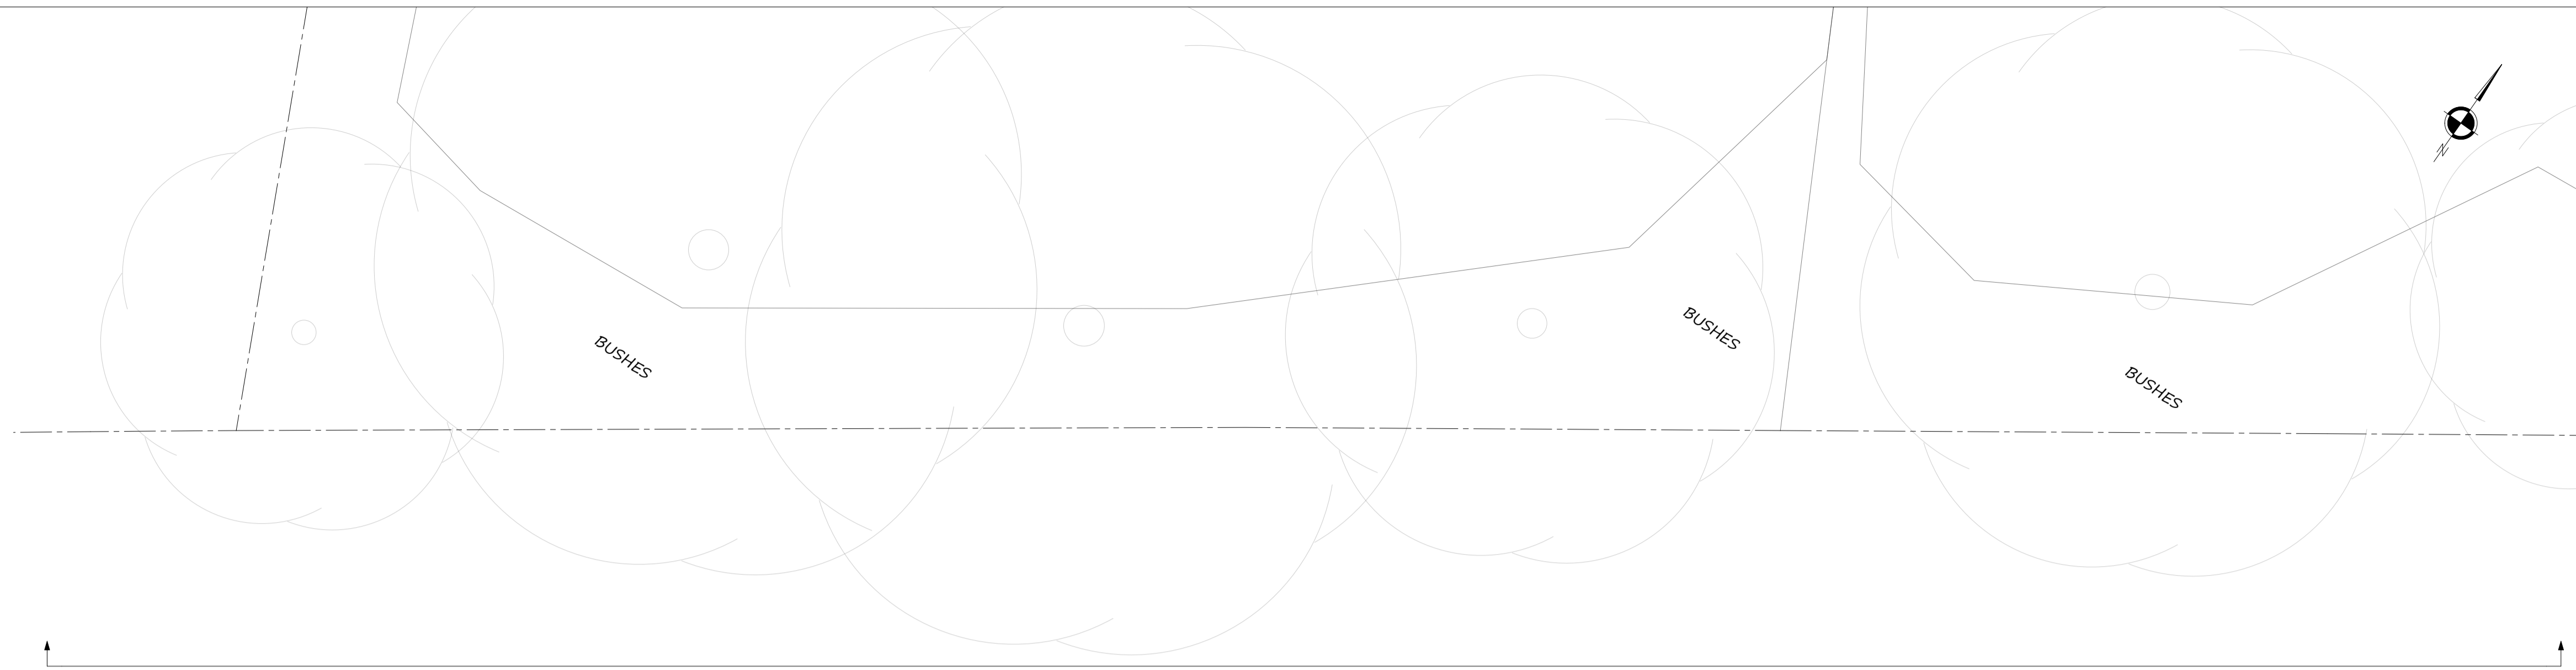

EXISTING BLOCK PLAN 1:500



EXISTING FRONT ELEVATION 1:100

