



Front Elevation



Rear Elevation

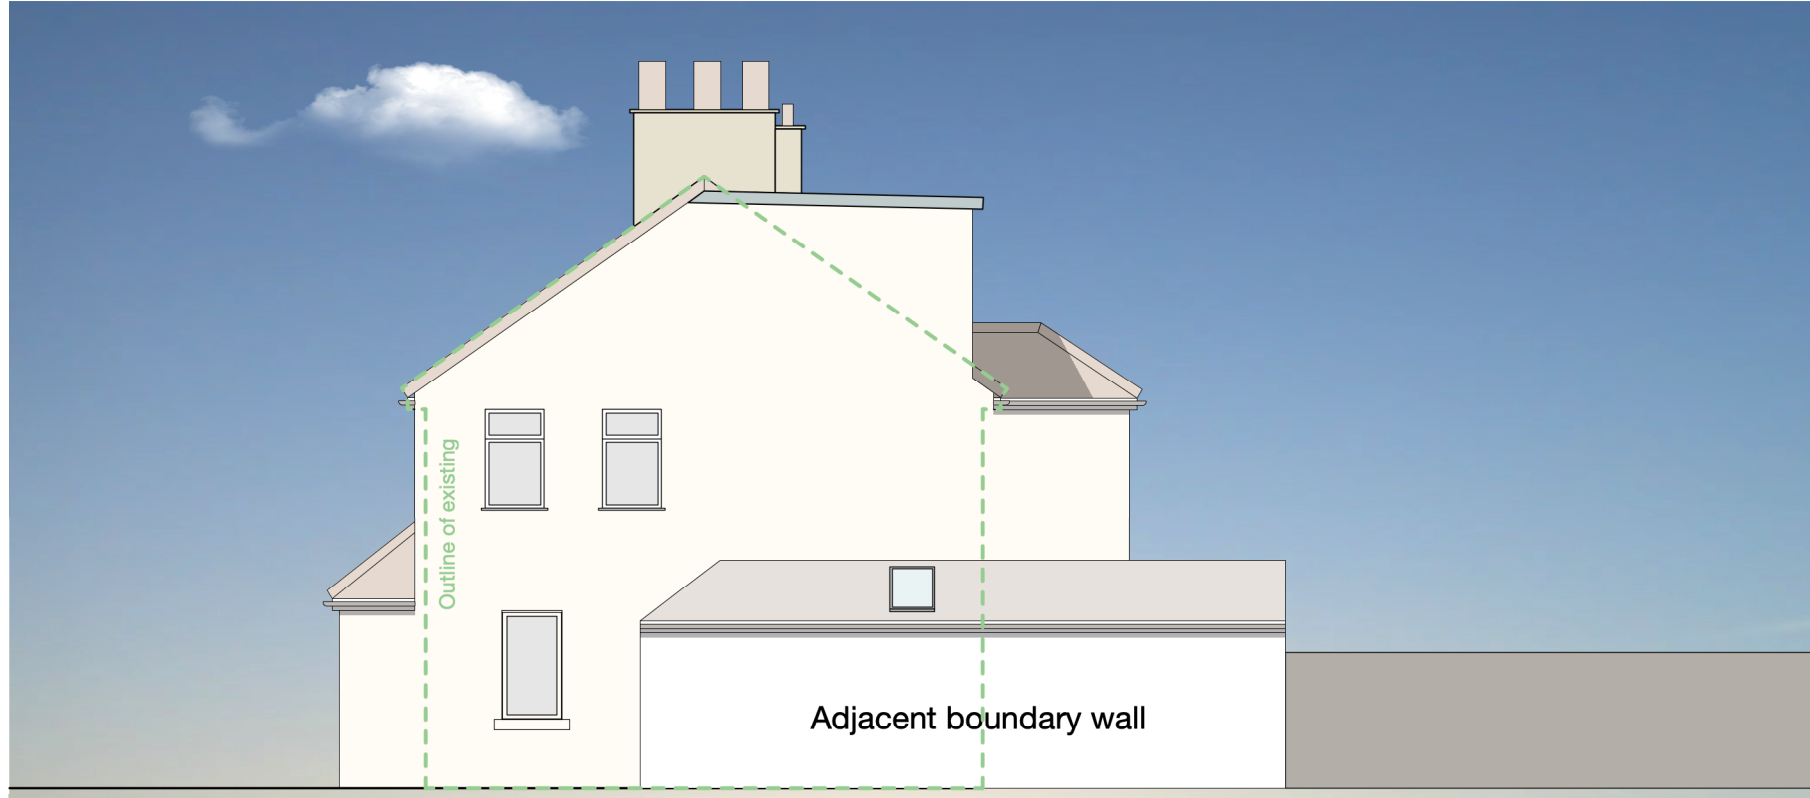

Side Elevation

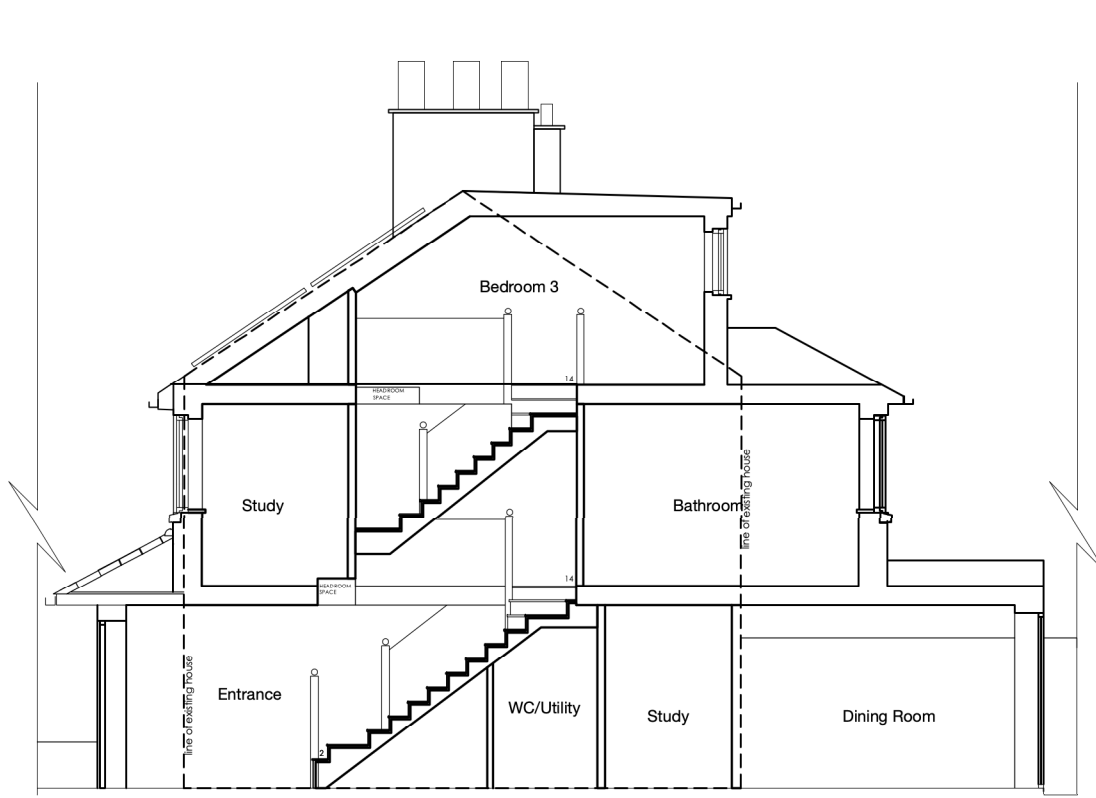

Section