




PARTY WALL ELEVATION A
1 : 100

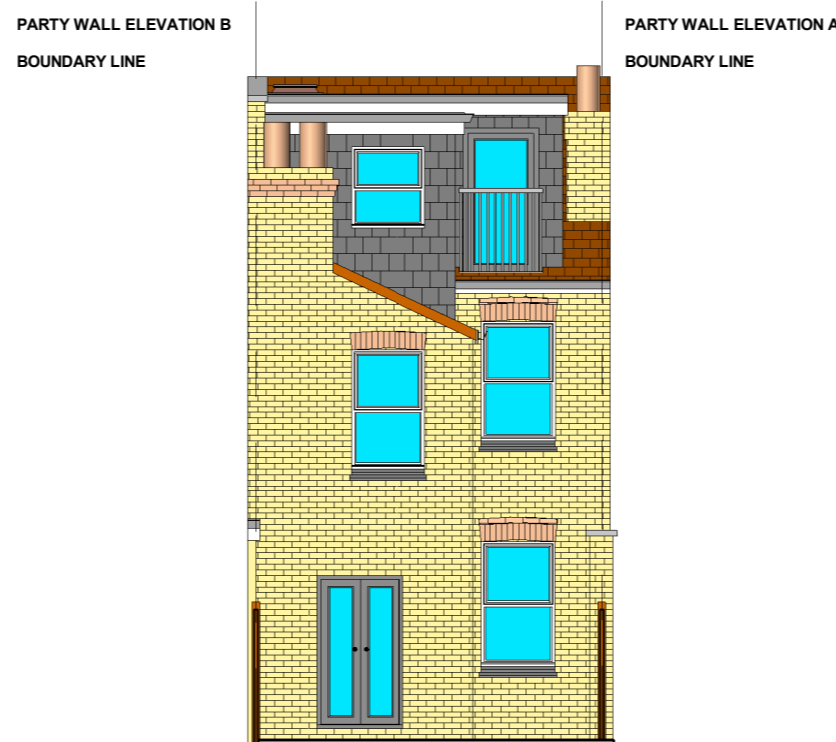


REAR ELEVATION
1 : 100

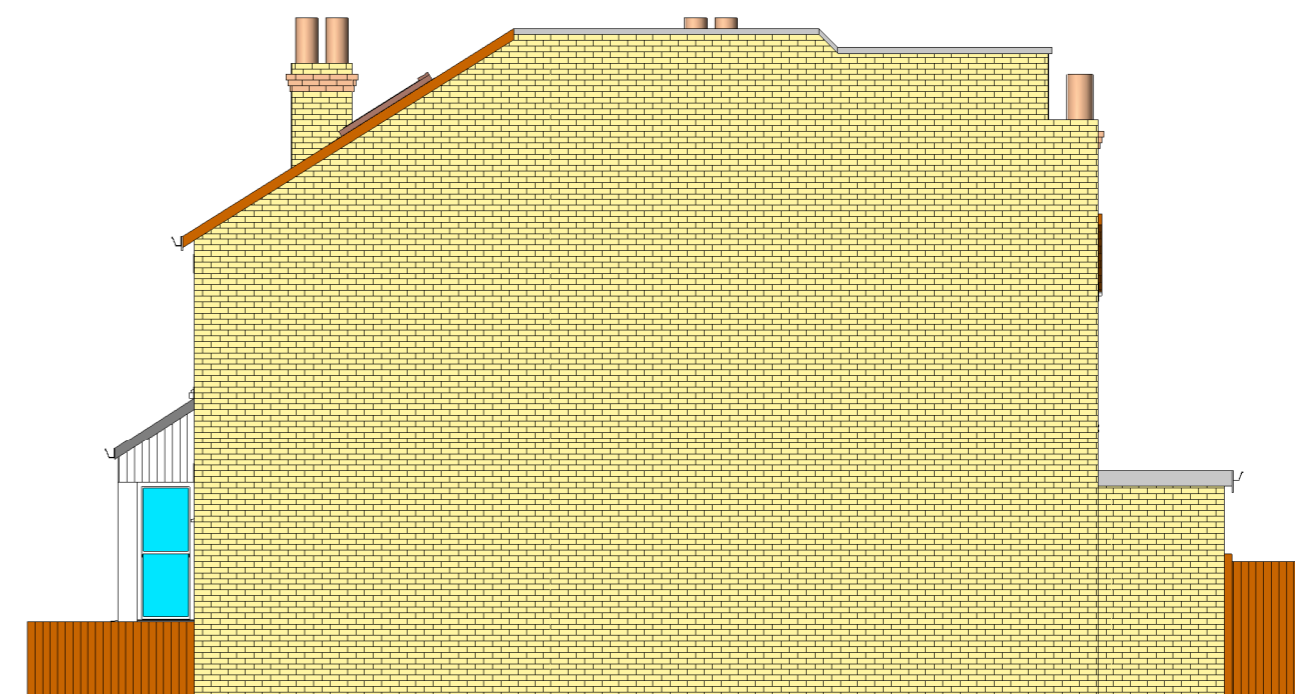


PARTY WALL ELEVATION B
1 : 100

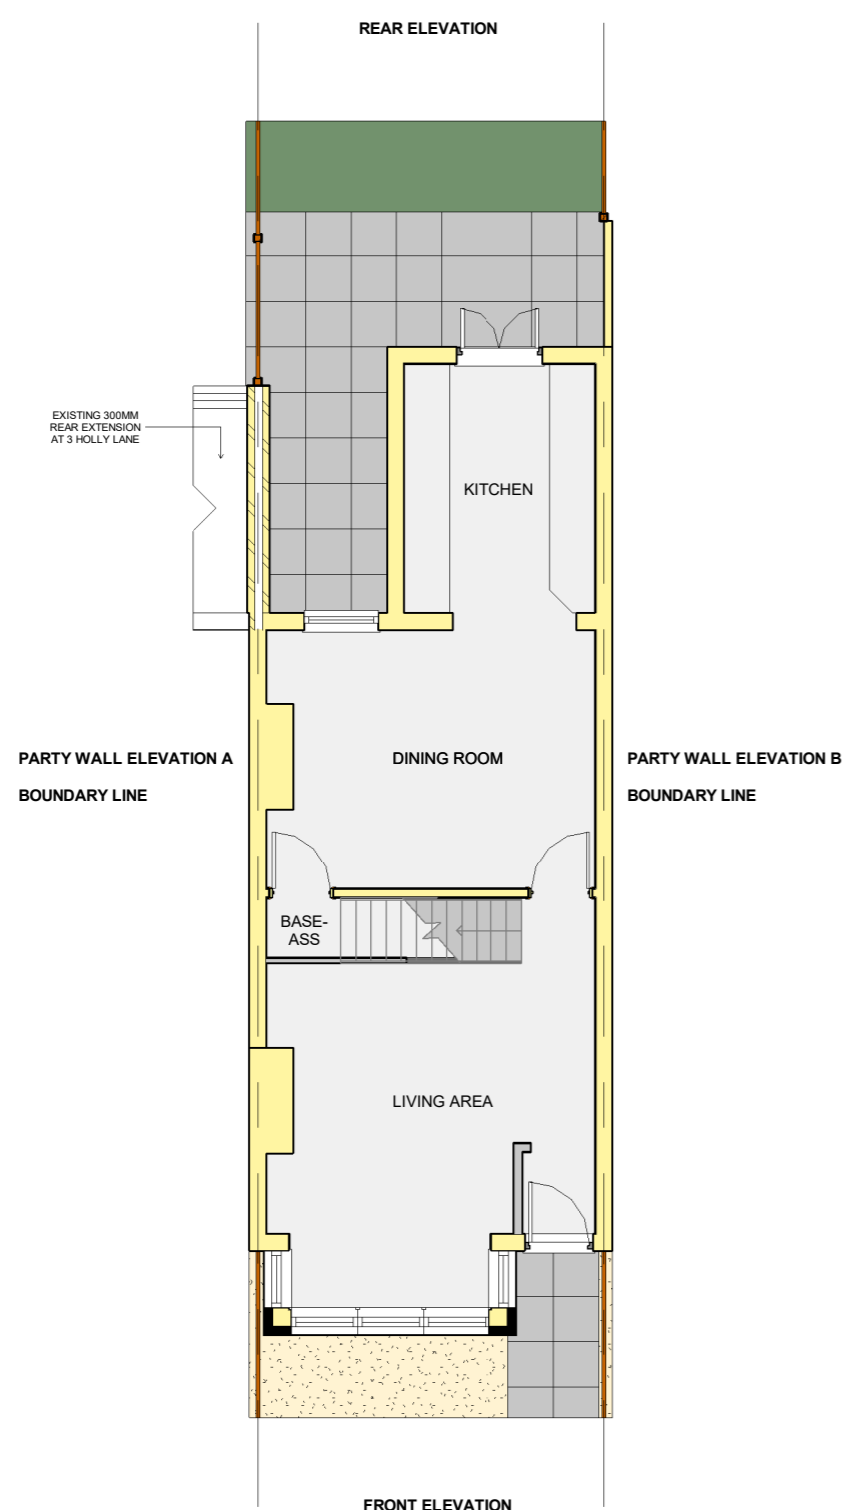

GROUND FLOOR PLAN
1 : 100

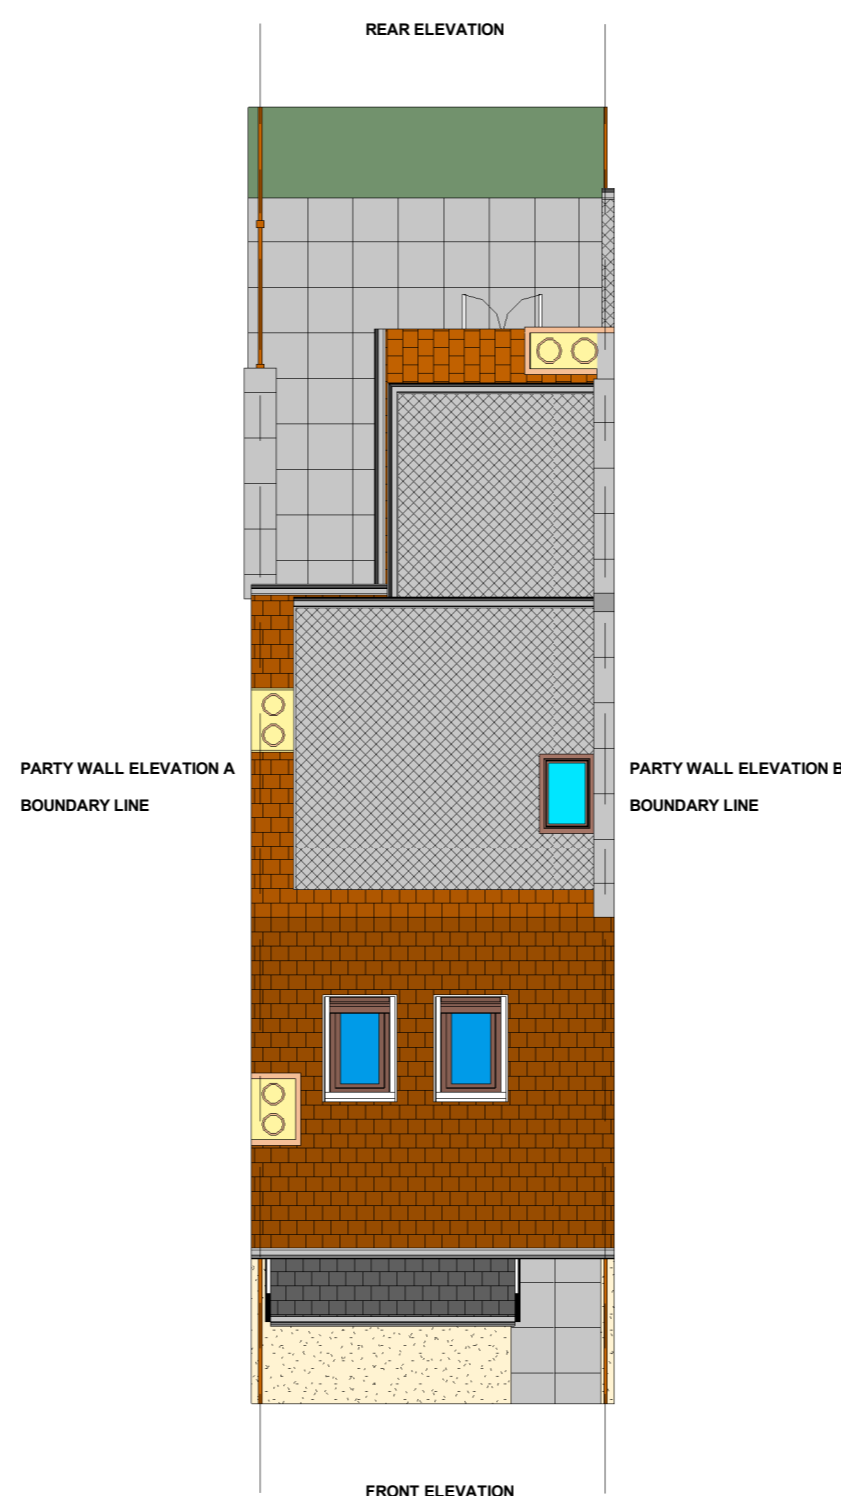

ROOF LAYOUT PLAN
1 : 100

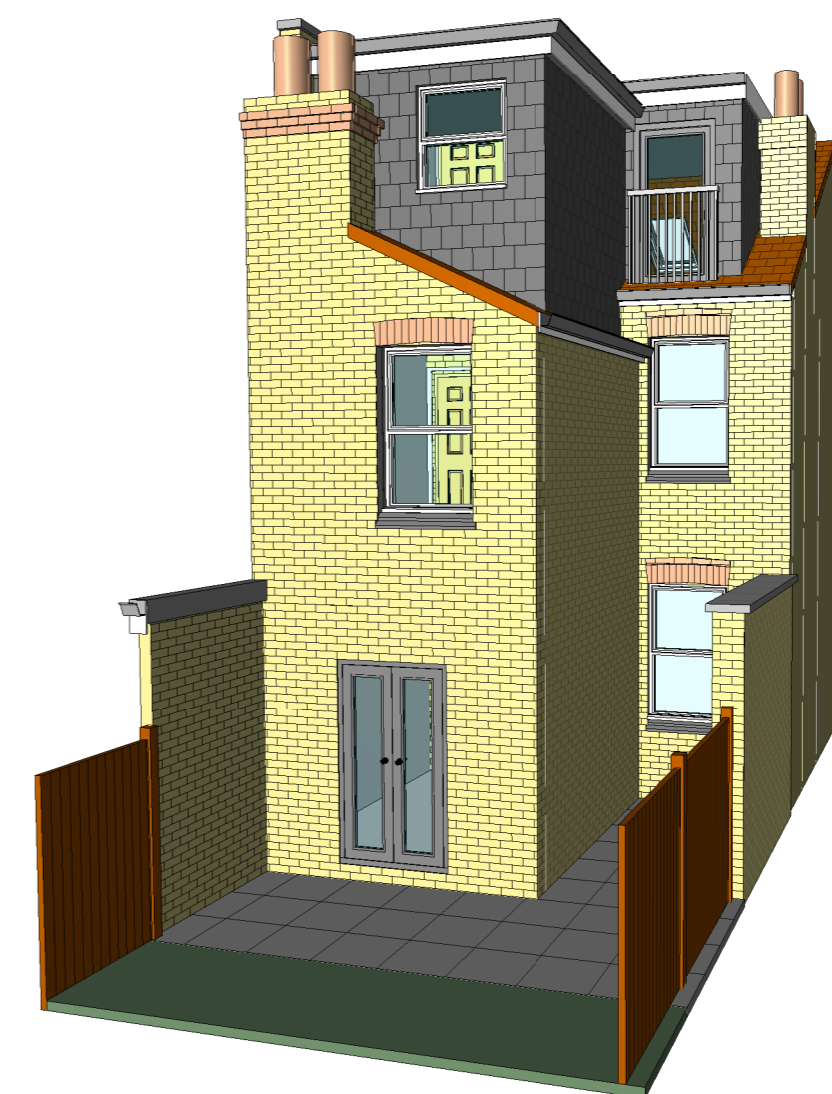

REAR ELEVATION 3D

-This drawing is copyright of Beaver Tech and may not be copied, altered or reproduced in any manner.
-This drawing is for lawful development/planning purposes only.
-Dimensions to be checked on site prior to commencing any work, any discrepancy should be reported to Beaver Tech.