




PARTY WALL ELEVATION A
1 : 100

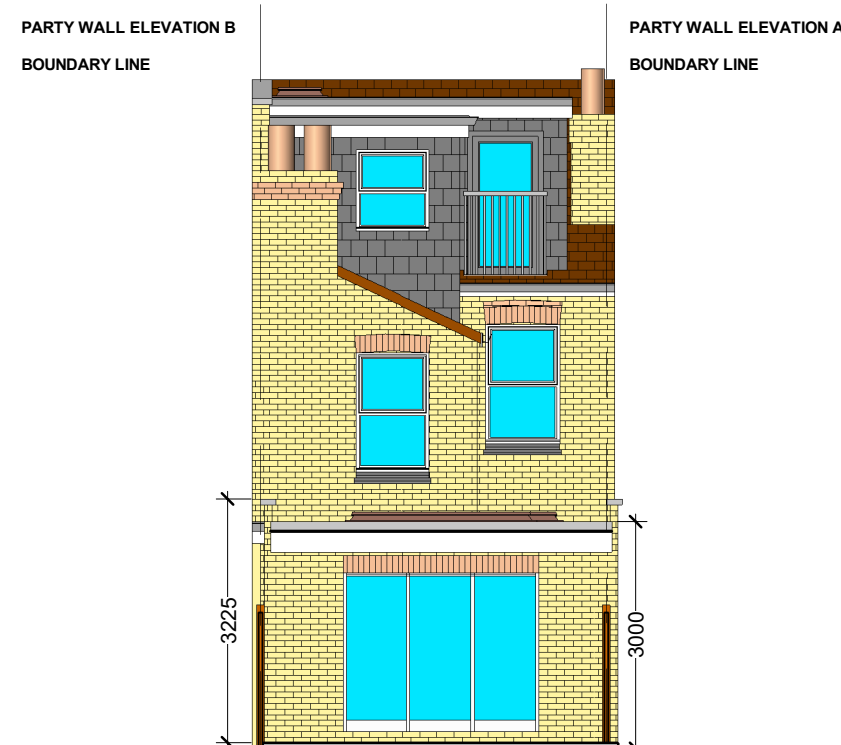

REAR ELEVATION
1 : 100

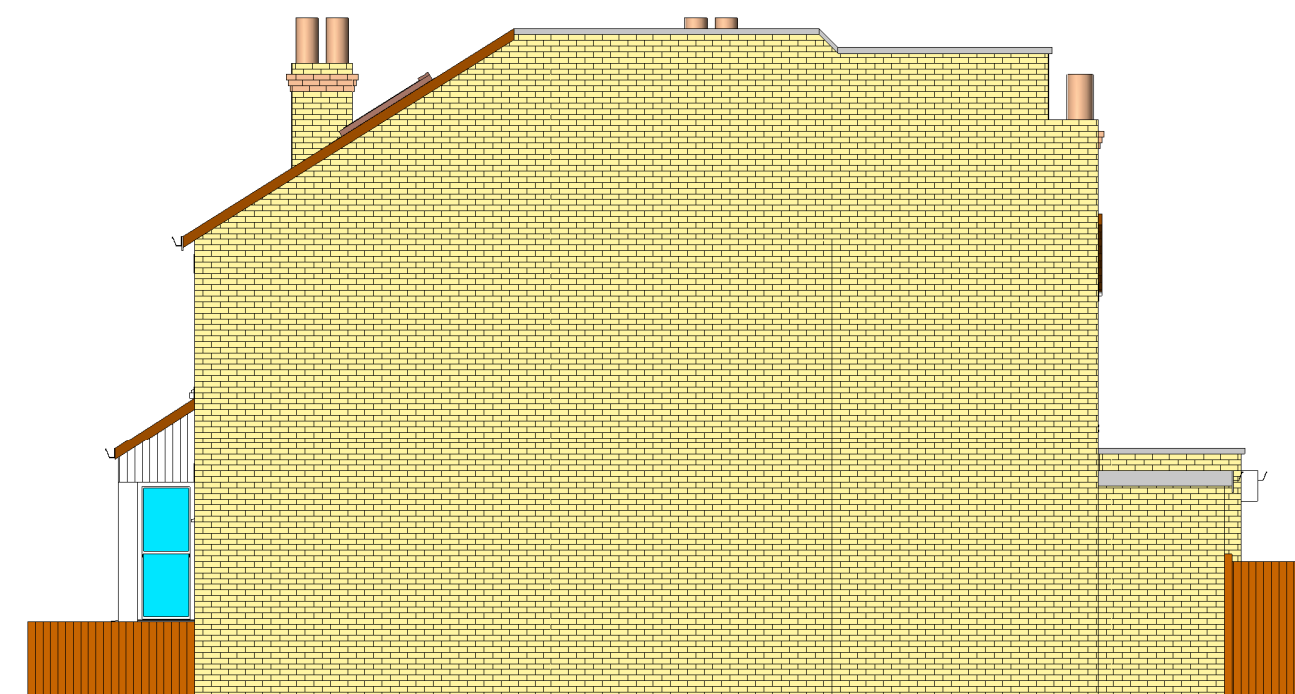


PARTY WALL ELEVATION B
1 : 100

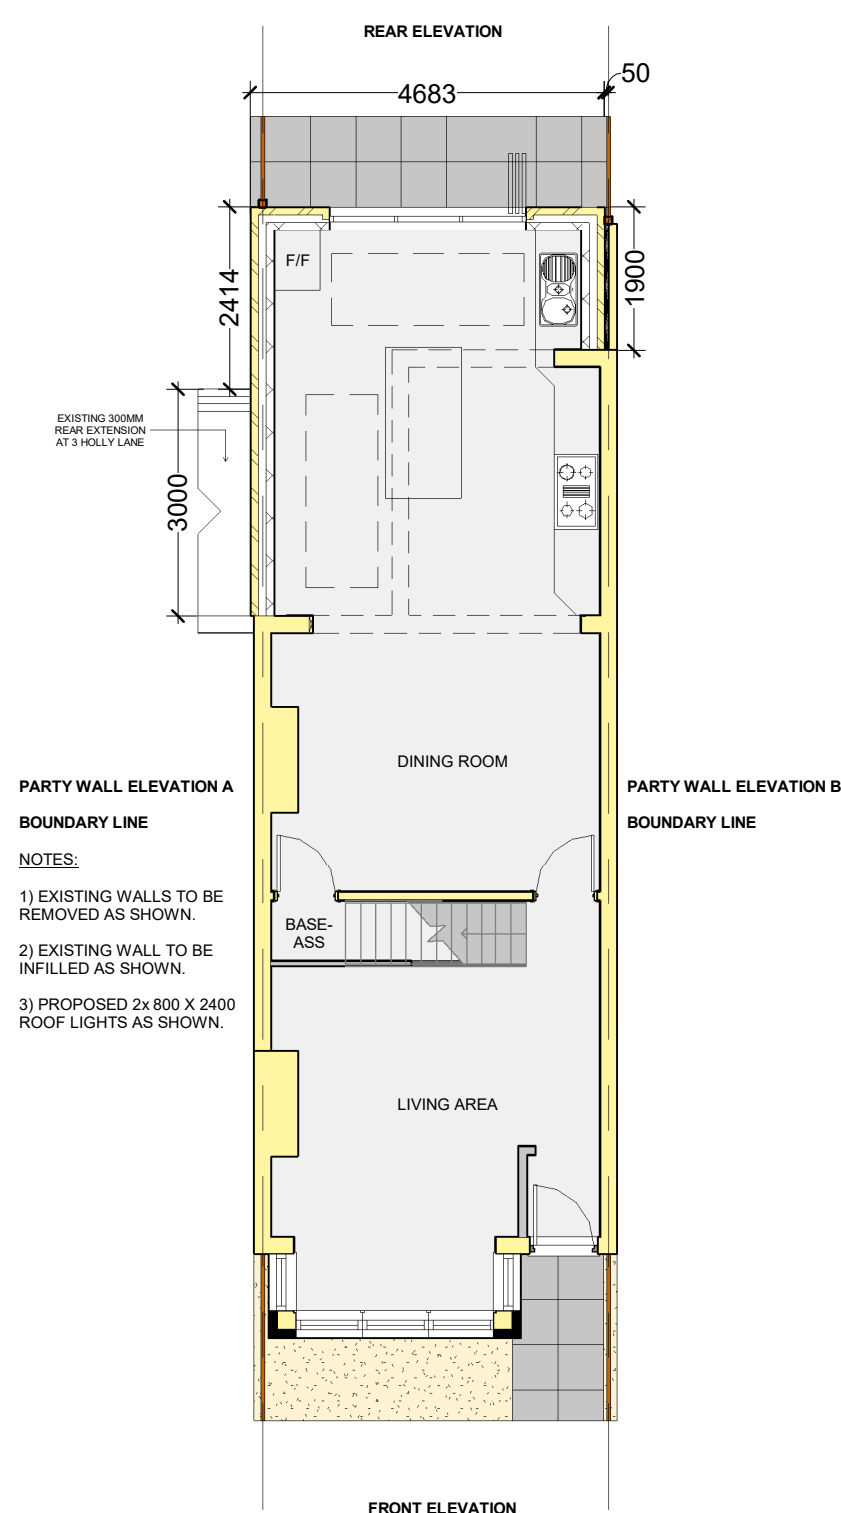


GROUND FLOOR PLAN
1 : 100

- NOTES:
- 1) EXISTING WALLS TO BE REMOVED AS SHOWN.
 - 2) EXISTING WALL TO BE INFILLED AS SHOWN.
 - 3) PROPOSED 2x 800 X 2400 ROOF LIGHTS AS SHOWN.

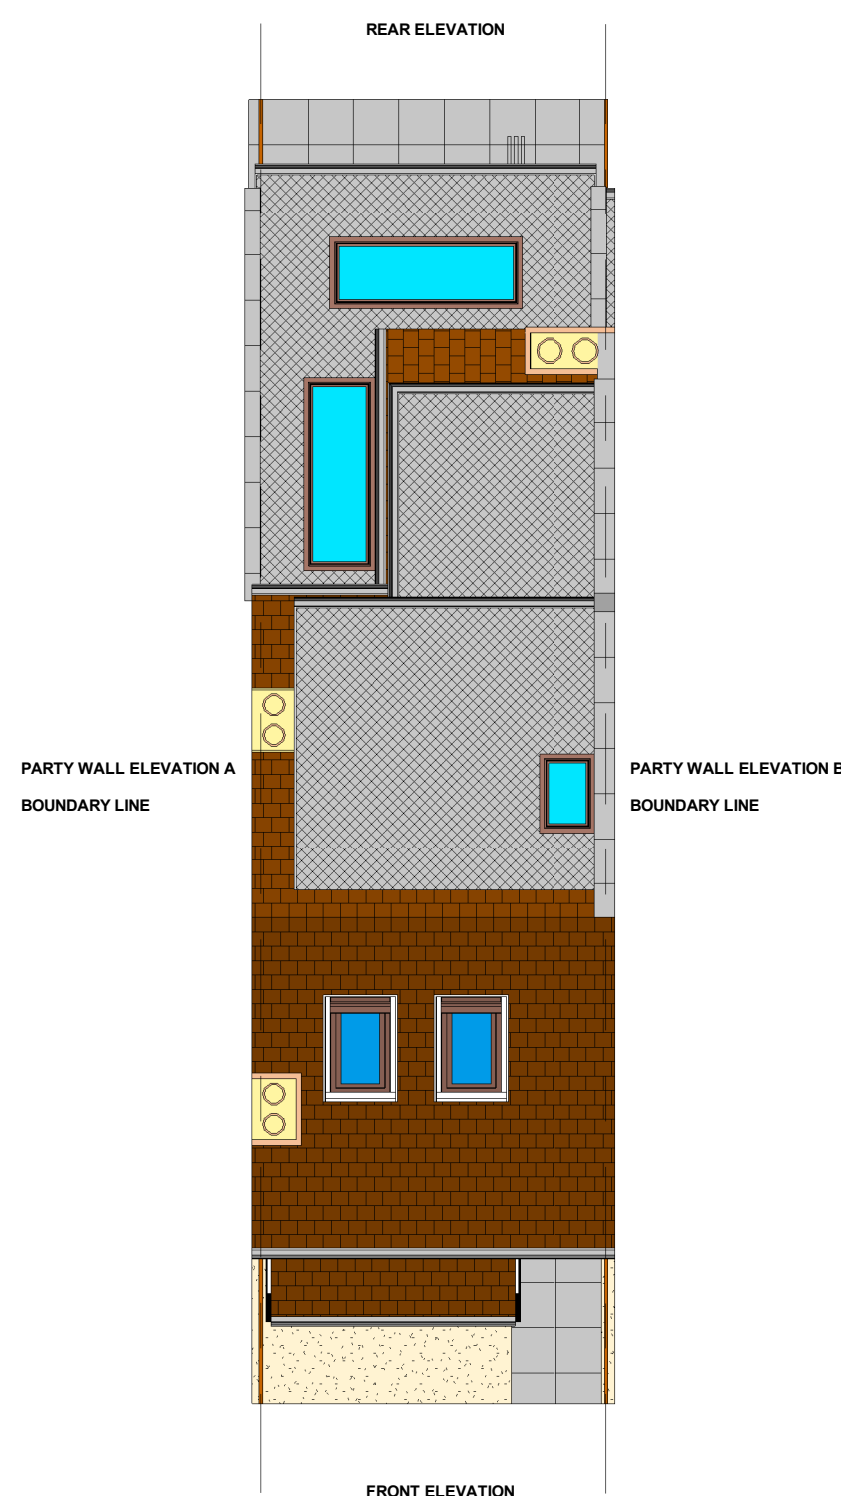

ROOF LAYOUT PLAN
1 : 100

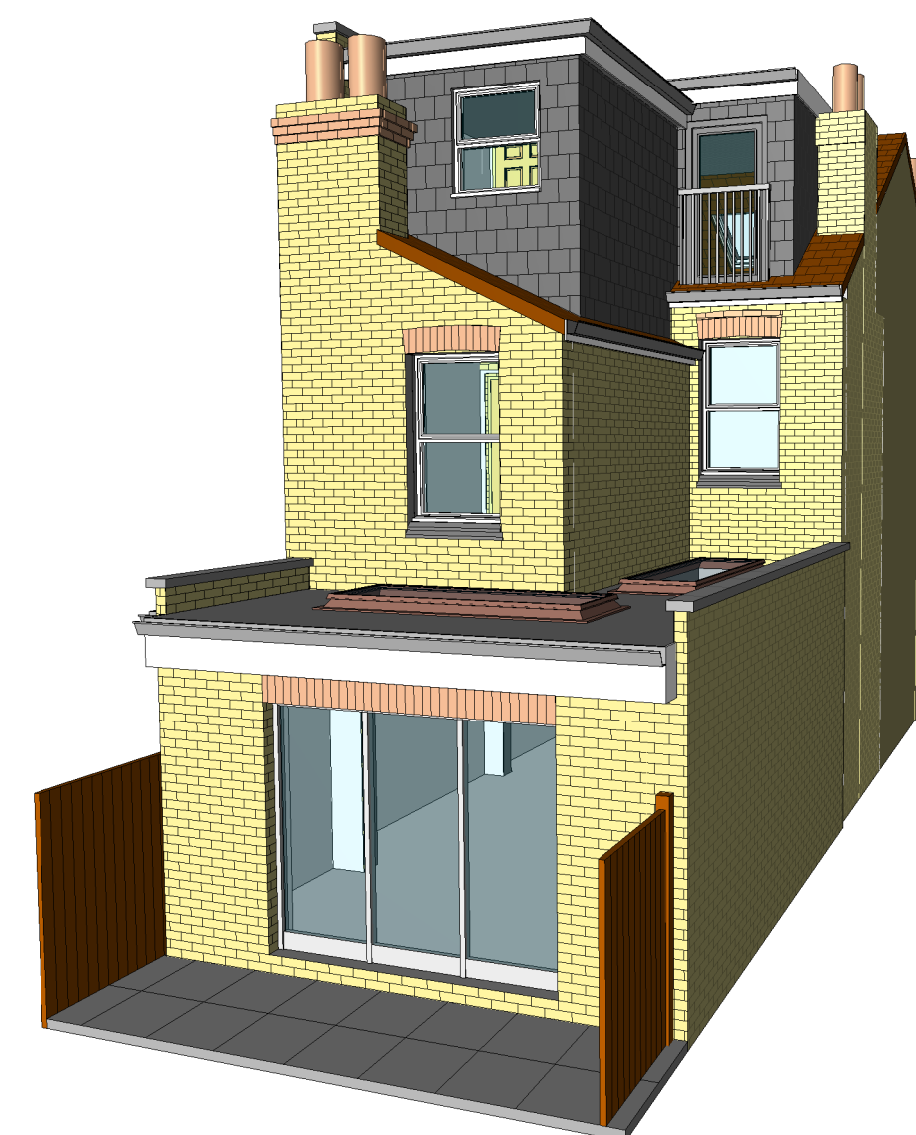

REAR ELEVATION 3D

-This drawing is copyright of Beaver Tech and may not be copied, altered or reproduced in any manner.
 -This drawing is for lawful development/planning purposes only.
 -Dimensions to be checked on site prior to commencing any work, any discrepancy should be reported to Beaver Tech.