





4 Existing Front Elevation
1 : 50

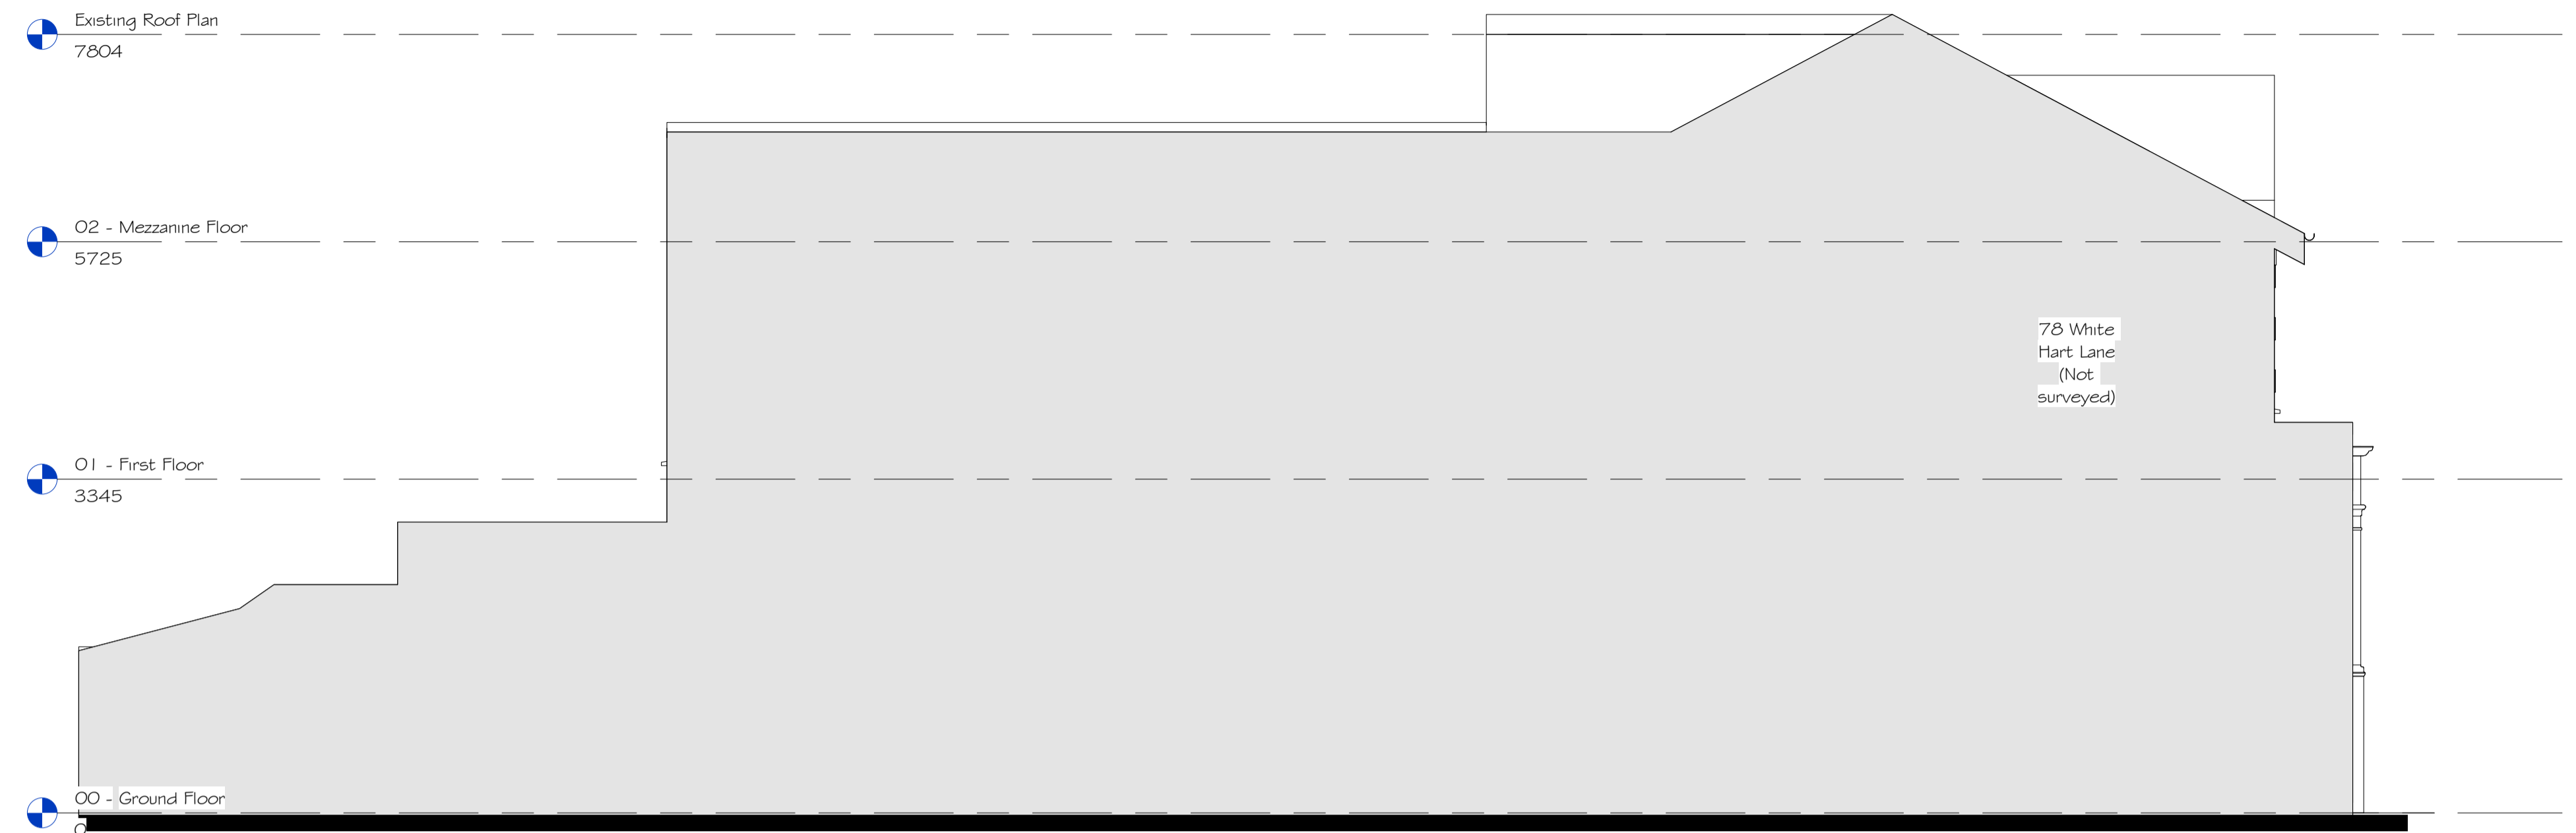

1 Existing South Elevation
1 : 50



3 Existing Rear Elevation
1 : 50

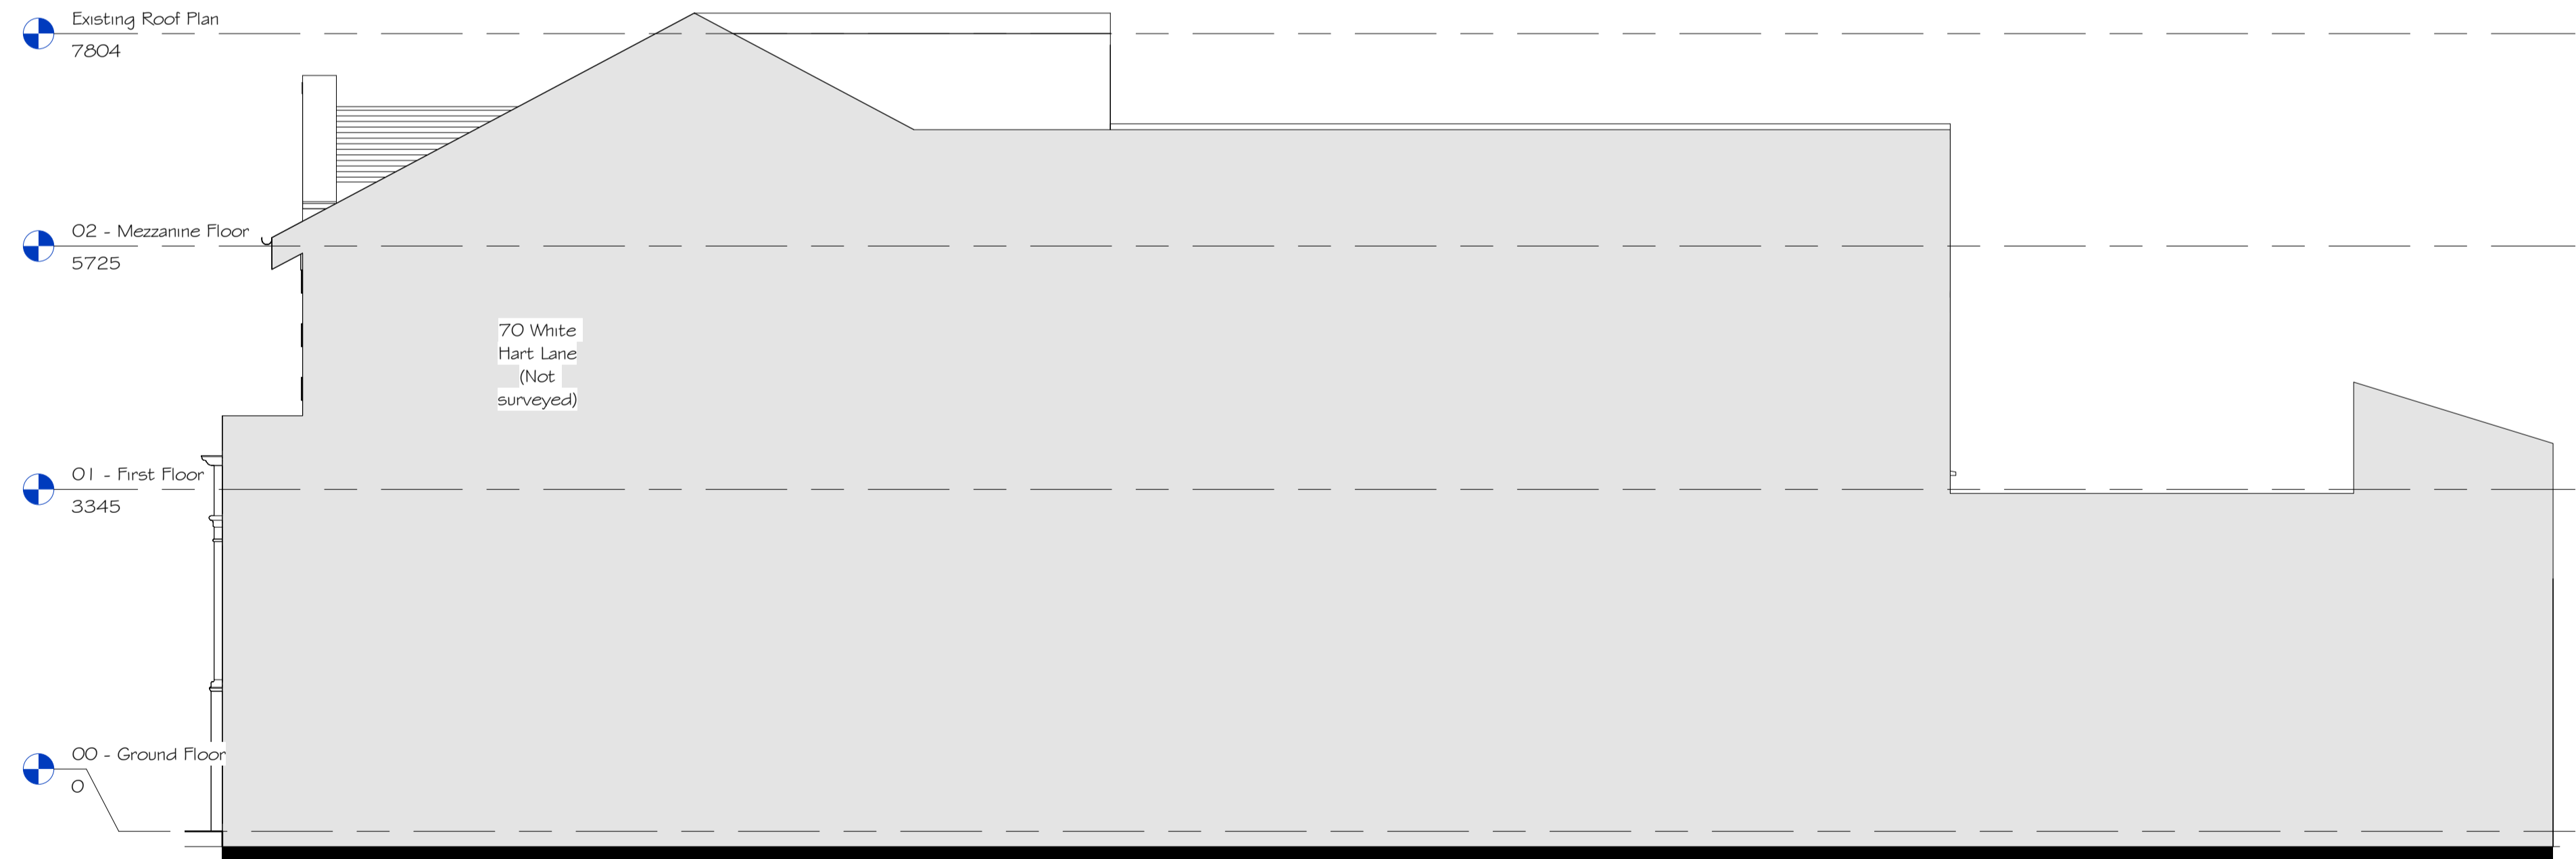

2 Existing North Elevation
1 : 50