



1 Proposed Front Elevation
 1 : 50


(Please note - no changes)

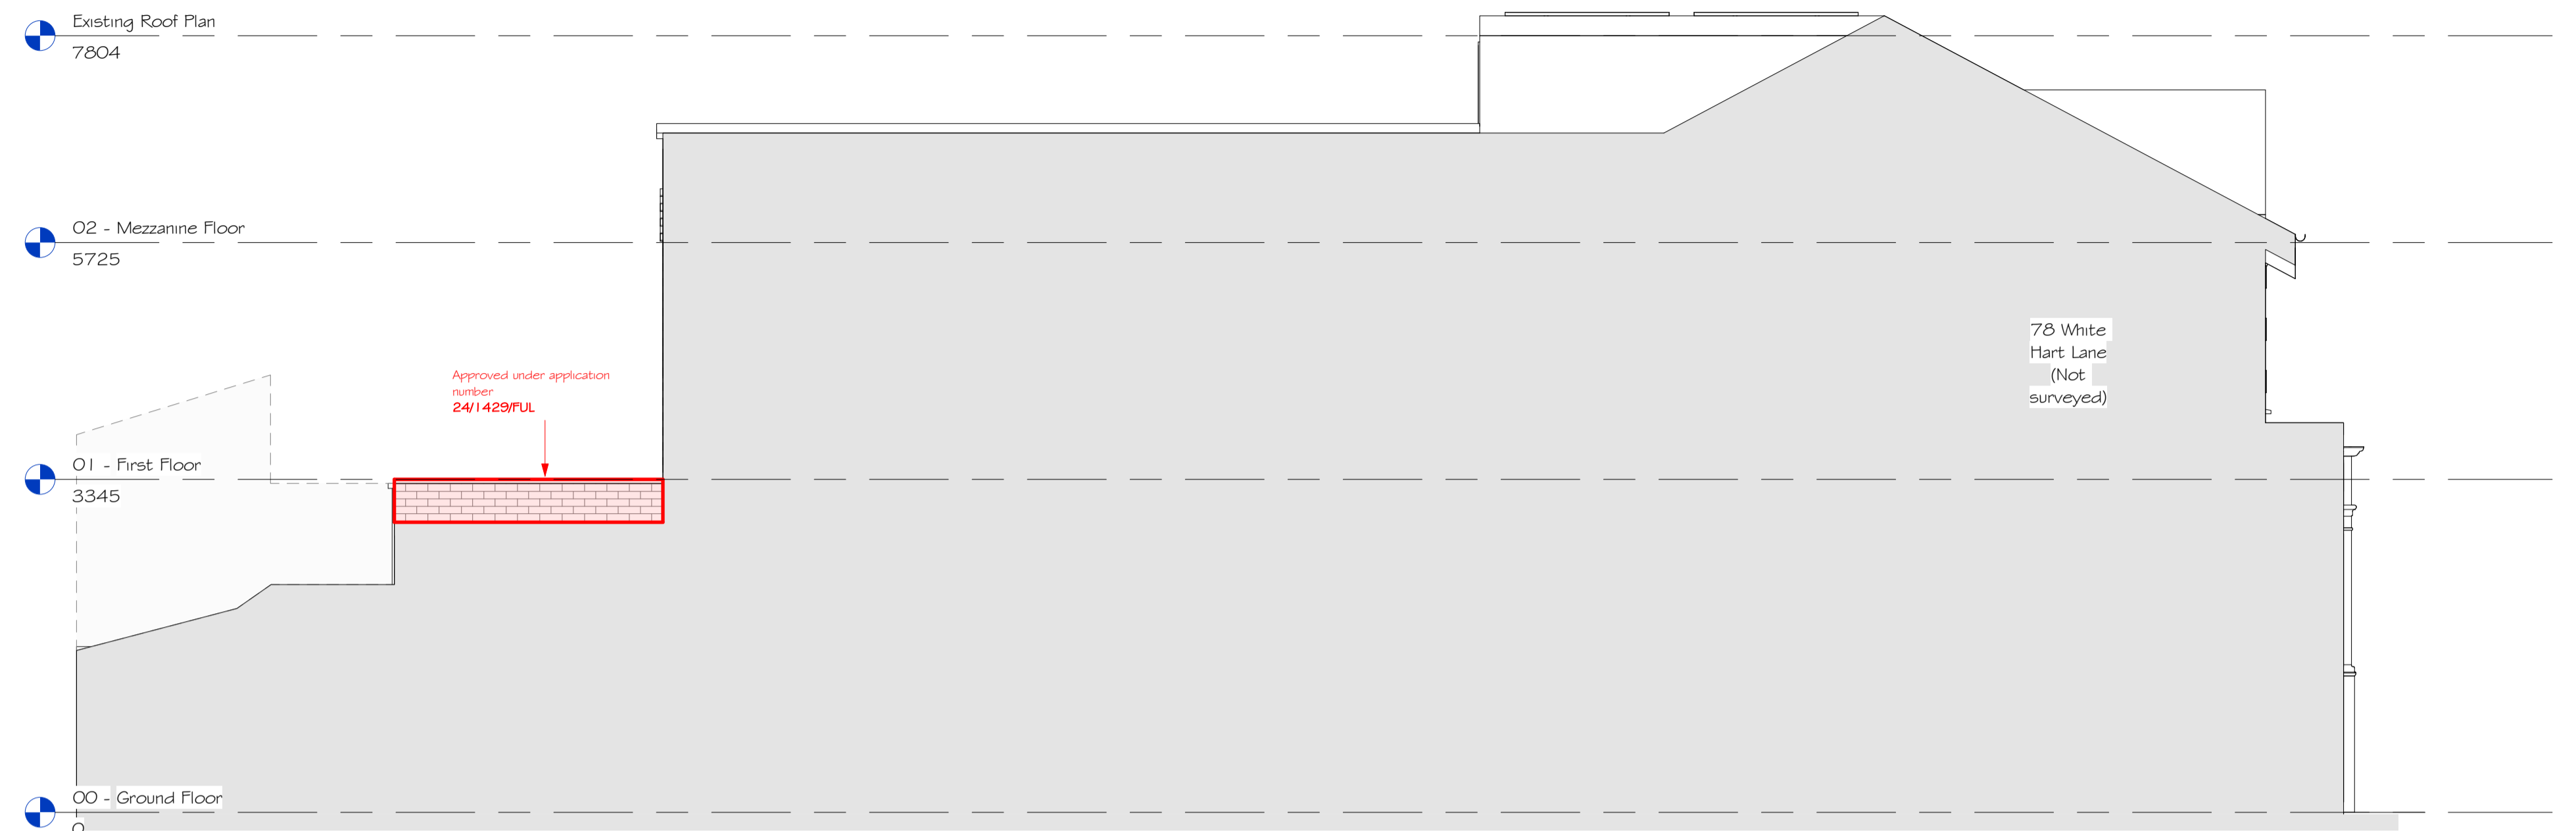

4 Proposed South Elevation
 1 : 50

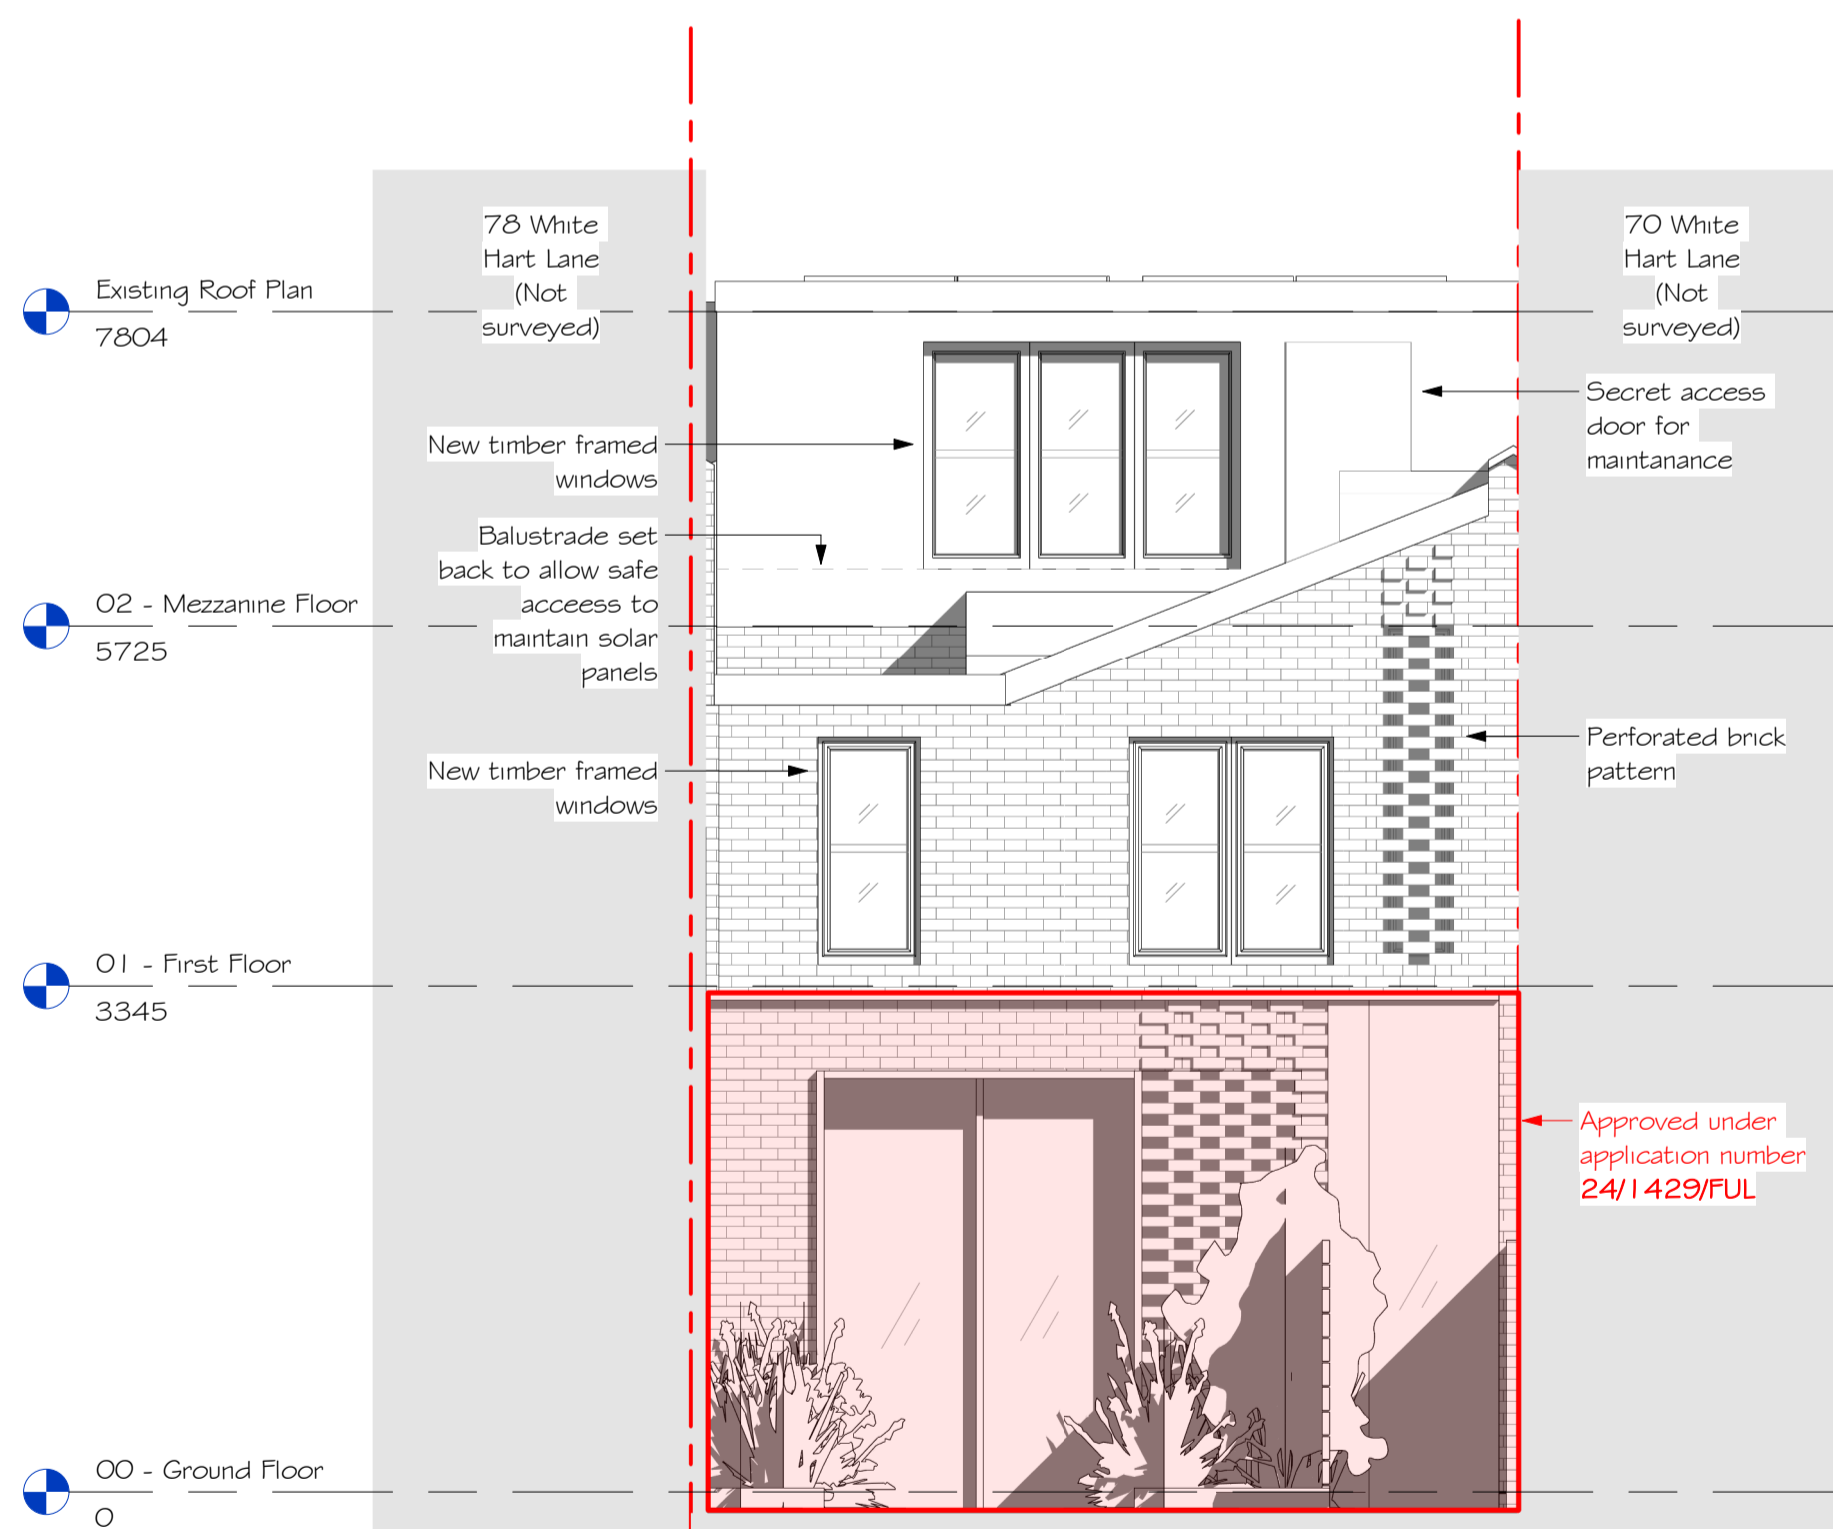

3 Proposed Rear Elevation
 1 : 50

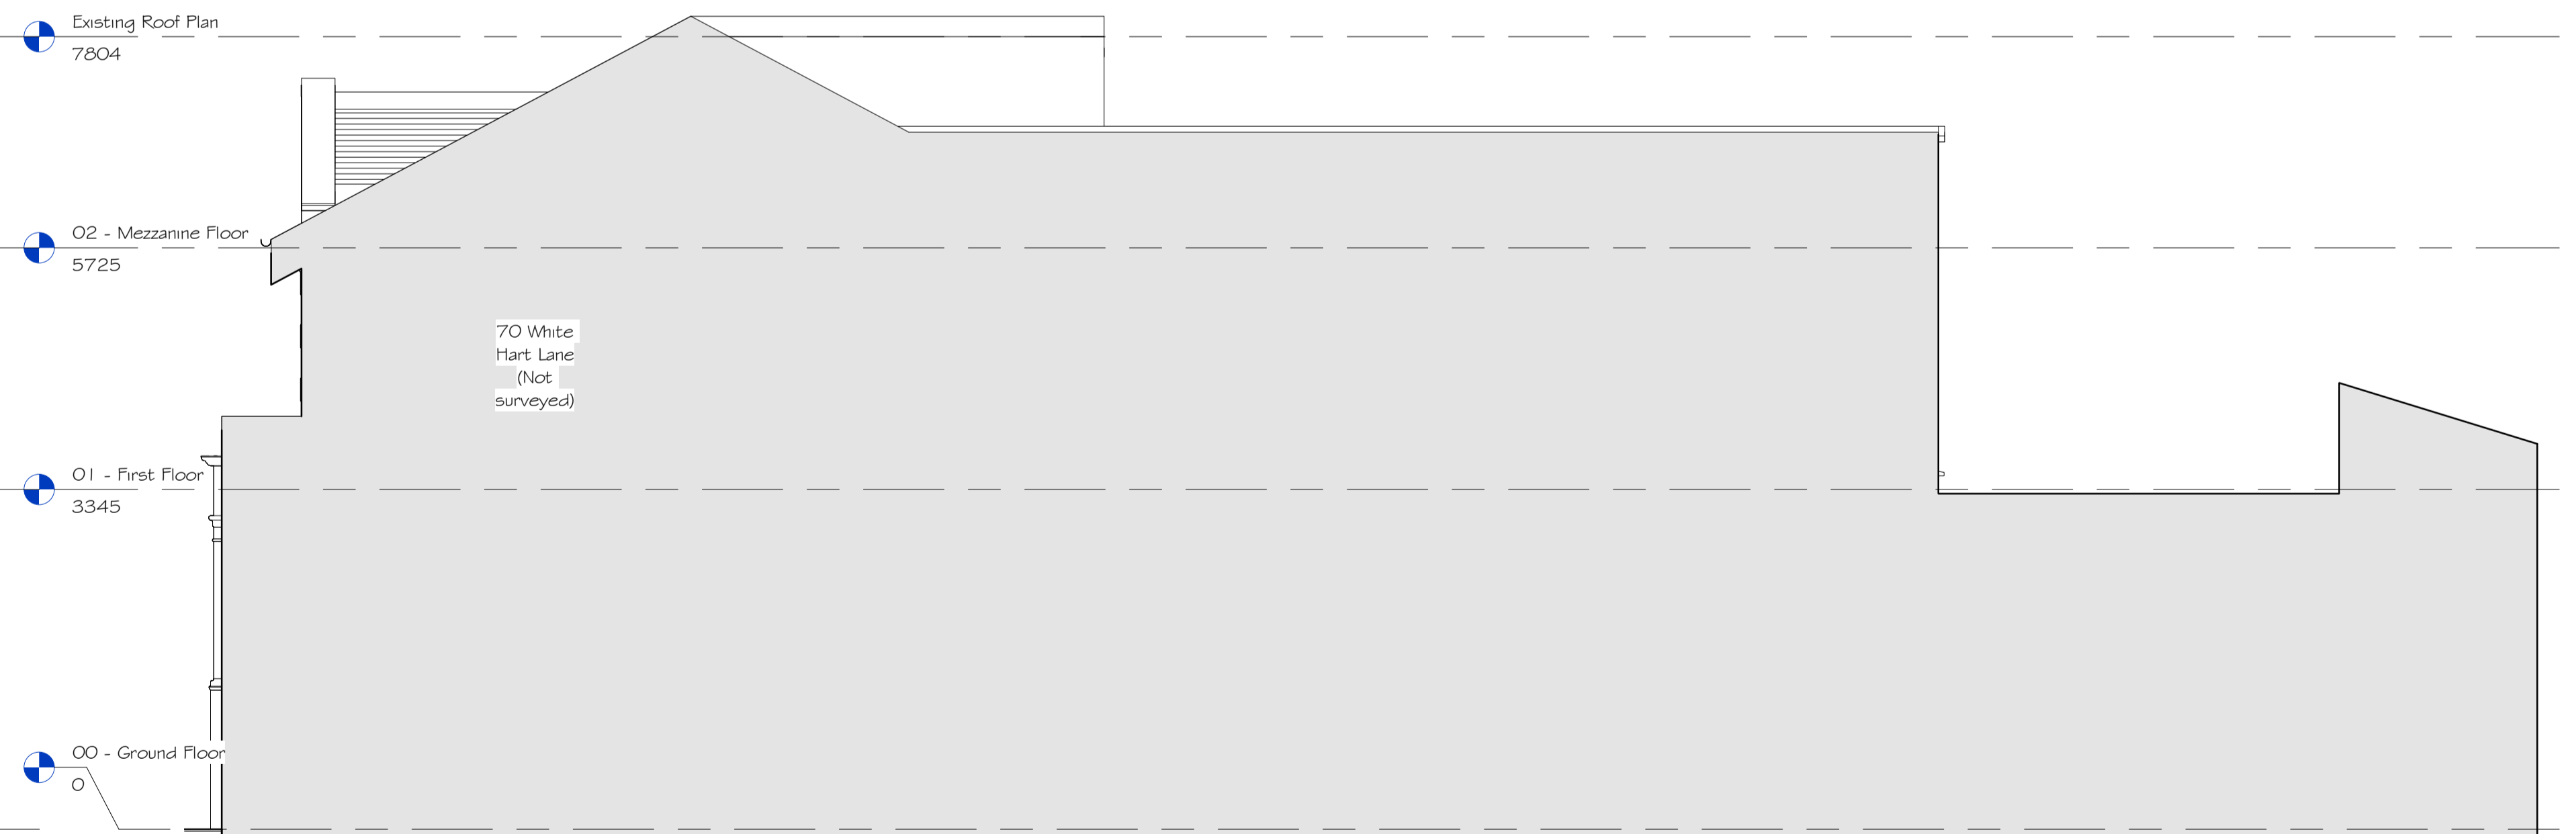

2 Proposed North Elevation
 1 : 50

(Please note - no changes)