
Om Im 2m 5m

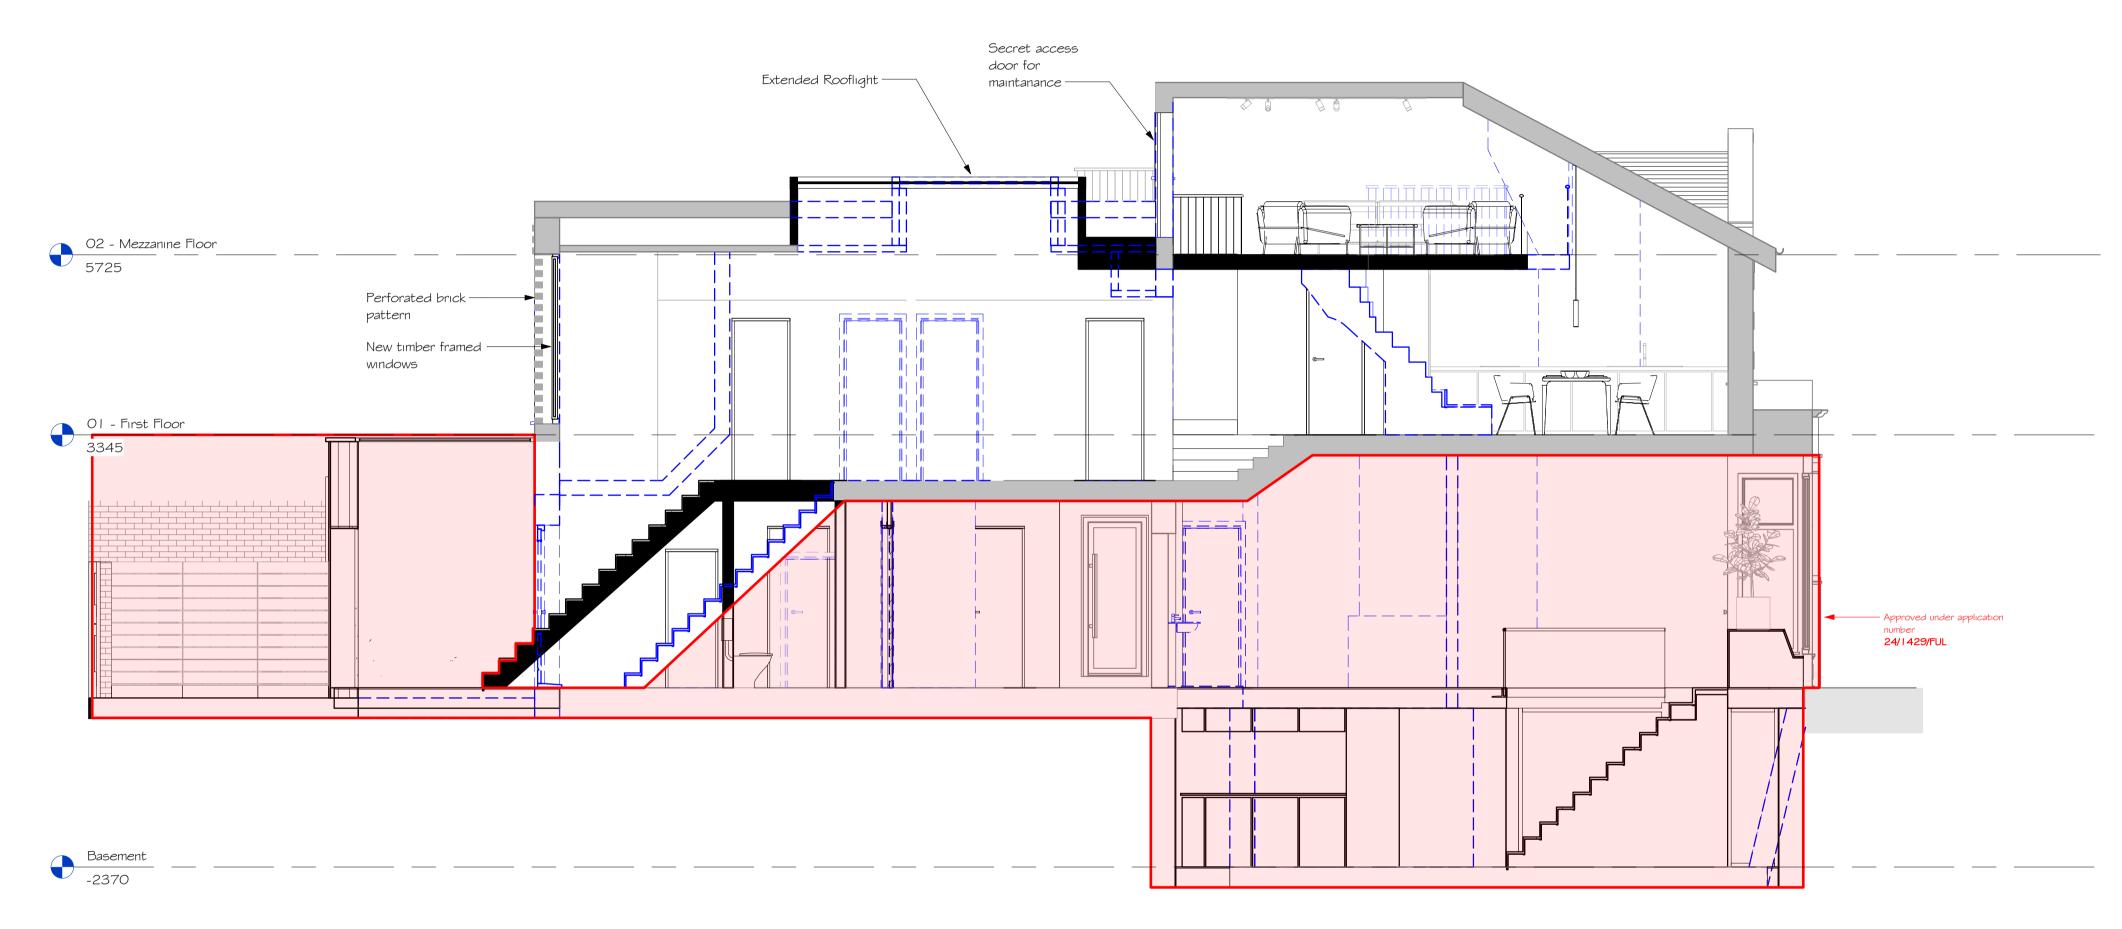



[]] Element Demolished

Existing Element Retained
Proposed Element

Approved under application number 24/1429/FUL

						•	
This drawing is expressly for the purpose of use as part of the Planning application for this scheme and should not be used for construction.	key pian	rev	project	76 White Hart Lane	drawing status	Planning	STYLUS ARCHITECTS
		by chkd	title	Proposed Section	scale	1:50 @A1	ARCHITECTURE · MASTERPLANNING · INTERIOR DESIGN
		date	date	16/08/2024	drawing no	645 P 09	76 White Hart Lane · Barnes · London · SW13 OPZ
		amendments	drawn by AS	checked by MW	client ref.	645	Email: info@stylusarchitects.co.uk · www.stylusarchitects.co.uk