


Key - Planning

- Property Boundary
- Existing
- Proposed
- Existing neighbour section hatch
- Existing glazing
- Existing obscure glazing
- Proposed glazing
- Proposed obscure glazing
- Existing cornice
- Proposed cornice

These drawings are for planning purposes only. Drawings not to be used for construction. All dimensions are to be checked on site. These are subject to changes based on building control feedback and other consultants.

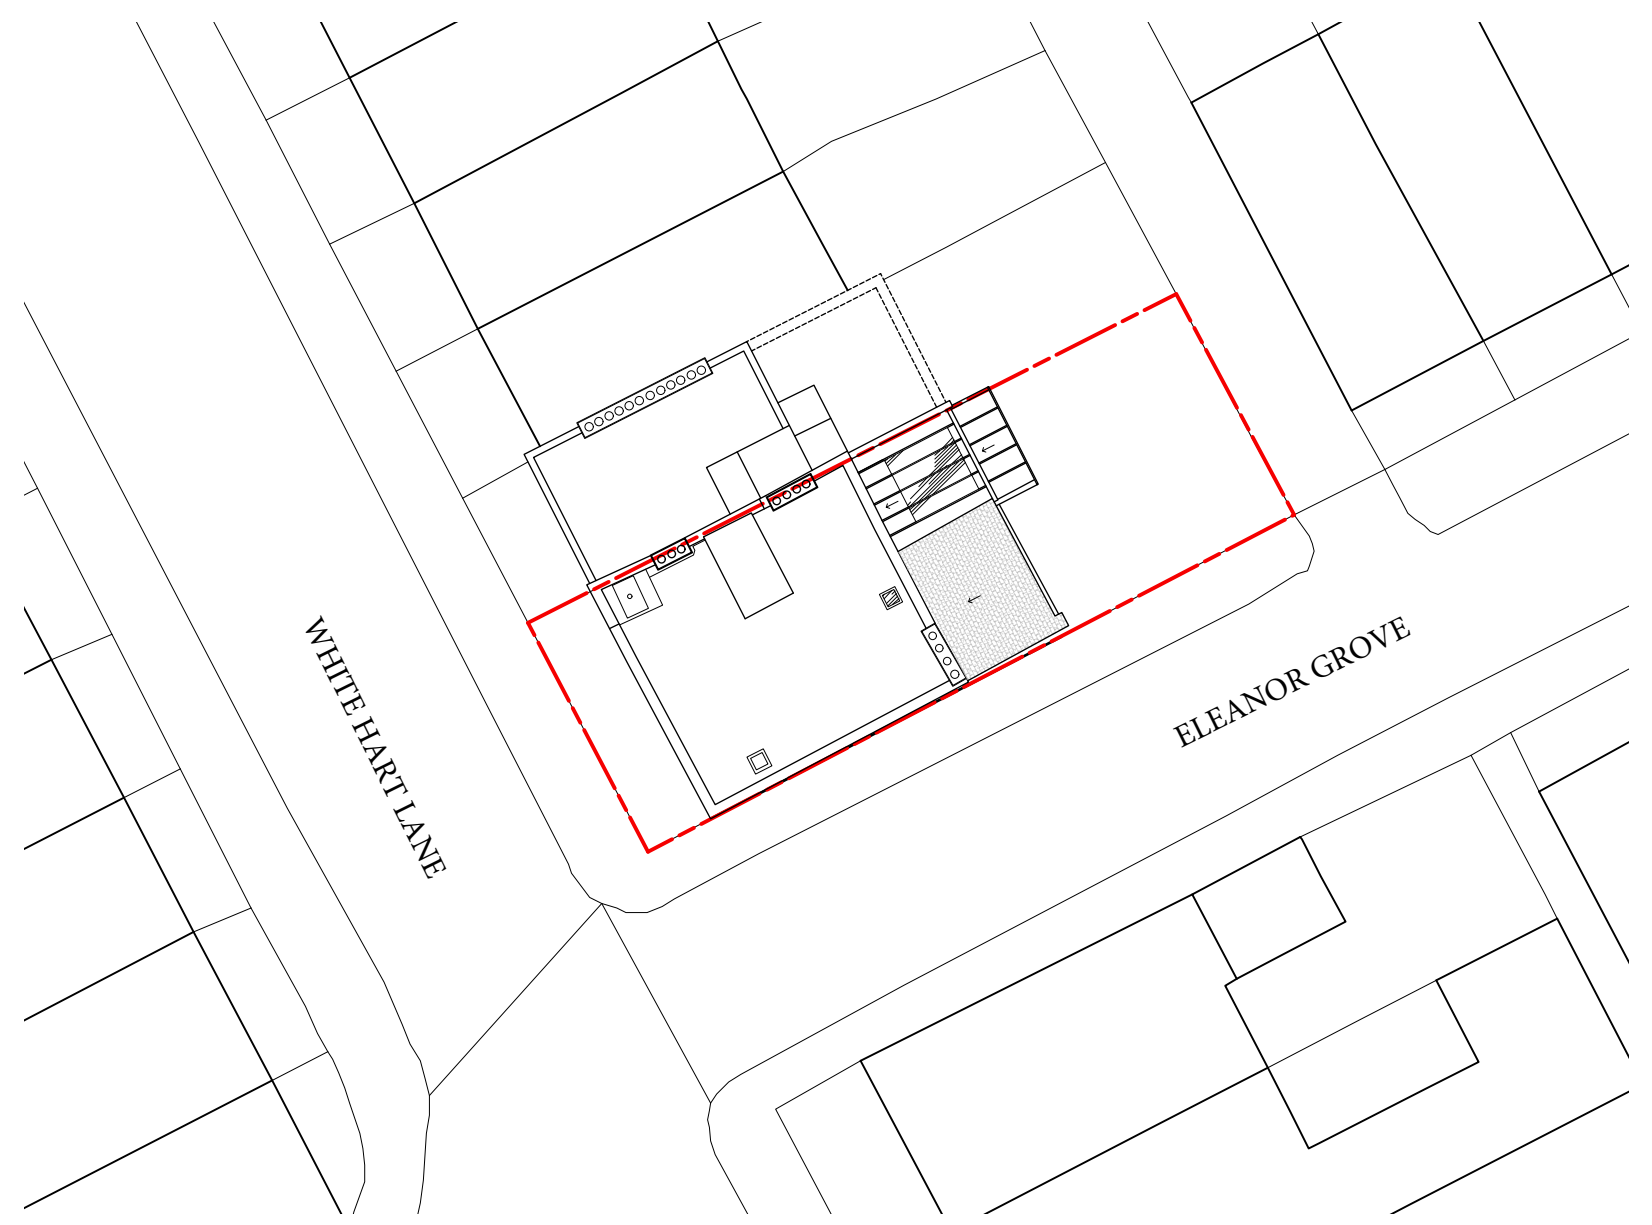

| | | | |
|-----|------------|-------------------------------|----|
| P1 | 29/08/2024 | Issued to Planning Consultant | BC |
| REV | DATE | REVISION NOTE | BY |



PROJECT LONDON

W WWW.PROJECTLONDON.CO.UK
 E INFO@PROJECTLONDON.CO.UK P 020 3488 6982

STATUS: **EXISTING**
Dimensions stated are in millimetres unless specifically noted otherwise. Do not rely upon sizes scaled directly from printed drawings. Contractor to ensure full size colour printed copies of this drawing are made available on site and to all relevant subcontractors as required. Drawing prepared solely for the use of the client and is not to be used by any third party without permission. Where any drawing is to be read in conjunction with another, including specialists, the two drawings shall be cross-checked and any discrepancies reported to the architect before the work is put in hand.

ORIGINAL SHEET SIZE
ISO A3

PROJECT ADDRESS
Project White Hart
 2a Eleanor Grove, SW13 0JN

DRAWING TITLE
Existing - Block Plan

1 Existing Block Plan
 Scale: 1:250

| | | | |
|----------------|----------------|-----------|------|
| SCALE | DATE CREATED | DRAWN | CHKD |
| 1:250 | 05/06/2024 | BC | KM |
| PROJECT NUMBER | DRAWING NUMBER | REVISION | |
| 2405 | 01-00 | P1 | |