

- Annotation Demolition-Annotation
- Demolition-Excavation Demolition-Excavation
- Demolition-General Demolition-General
- Demolition-Level Change Demolition-Level Change
- Demolition-Wall/Floor Demolition-Wall/Floor

These drawings are for planning purposes only. Drawings not to be used for construction. All dimensions are to be checked on site. These are subject to changes based on building control feedback and other consultants.

REV	DATE	REVISION NOTE	BY



PROJECT LONDON

W WWW.PROJECTLONDON.CO.UK
 E INFO@PROJECTLONDON.CO.UK P 020 3488 6982

STATUS
PROPOSED


ORIGINAL SHEET SIZE
ISO A3

PROJECT ADDRESS
Project White Hart
 2a Eleanor Grove, SW13 0JN

DRAWING TITLE
Demolition - Side Elevation II

STATUS : Dimensions stated are in millimetres unless specifically noted otherwise.
 Do not rely upon sizes scaled directly from printed drawings.
 Contractor to ensure full size colour printed copies of this drawing are made available on site and to all relevant subcontractors as required.
 Drawing prepared solely for the use of the client and is not to be used by any third party without permission.
 Where any drawing is to be read in conjunction with another, including specialists, the two drawings shall be cross-checked and any discrepancies reported to the architect before the work is put in hand.

SCALE	DATE CREATED	DRAWN	CHKD
1:100	04/07/2024	BC	KM
PROJECT NUMBER	DRAWING NUMBER	REVISION	
2405	03-08		

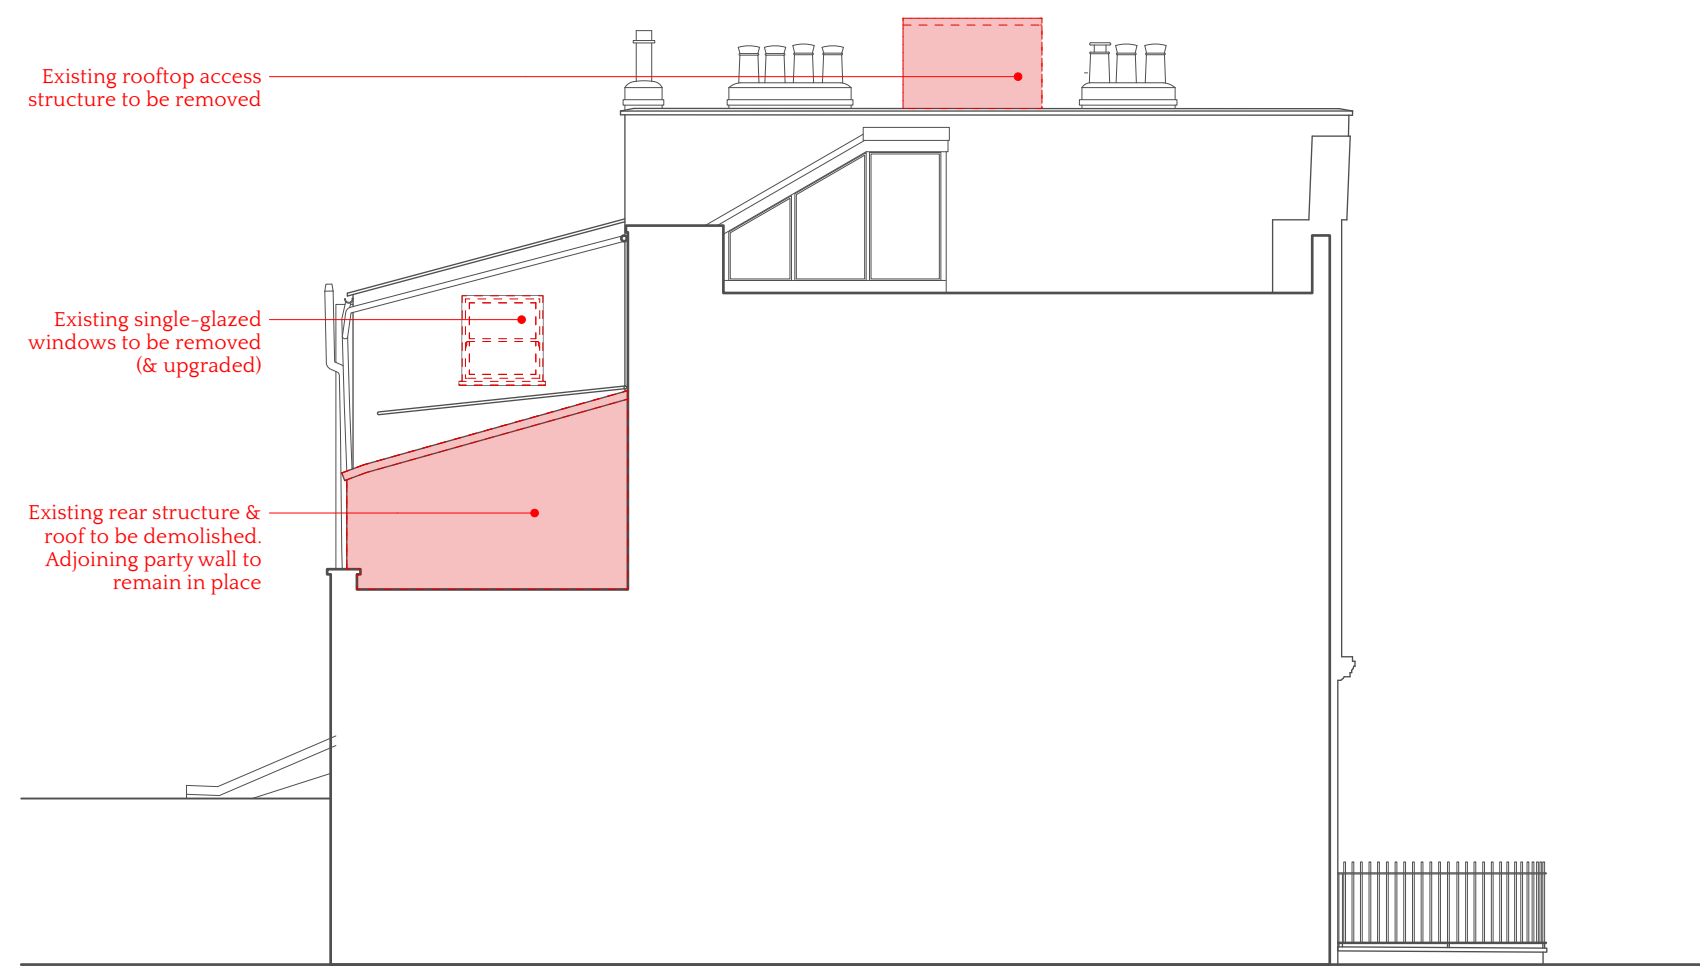

Existing rooftop access structure to be removed

Existing single-glazed windows to be removed (& upgraded)

Existing rear structure & roof to be demolished. Adjoining party wall to remain in place

1 Side Elevation II
 Scale: 1:100