


Key - Planning

- Property Boundary
- Existing
- Proposed
- Existing neighbour section hatch
- Existing glazing
- Existing obscure glazing
- Proposed glazing
- Proposed obscure glazing
- Existing cornice
- Proposed cornice

These drawings are for planning purposes only. Drawings not to be used for construction. All dimensions are to be checked on site. These are subject to changes based on building control feedback and other consultants.

P2	03/09/2024	Minor drawing & annotation updates	BC
P1	28/08/2024	Issued to Planning Consultant	BC
REV	DATE	REVISION NOTE	BY

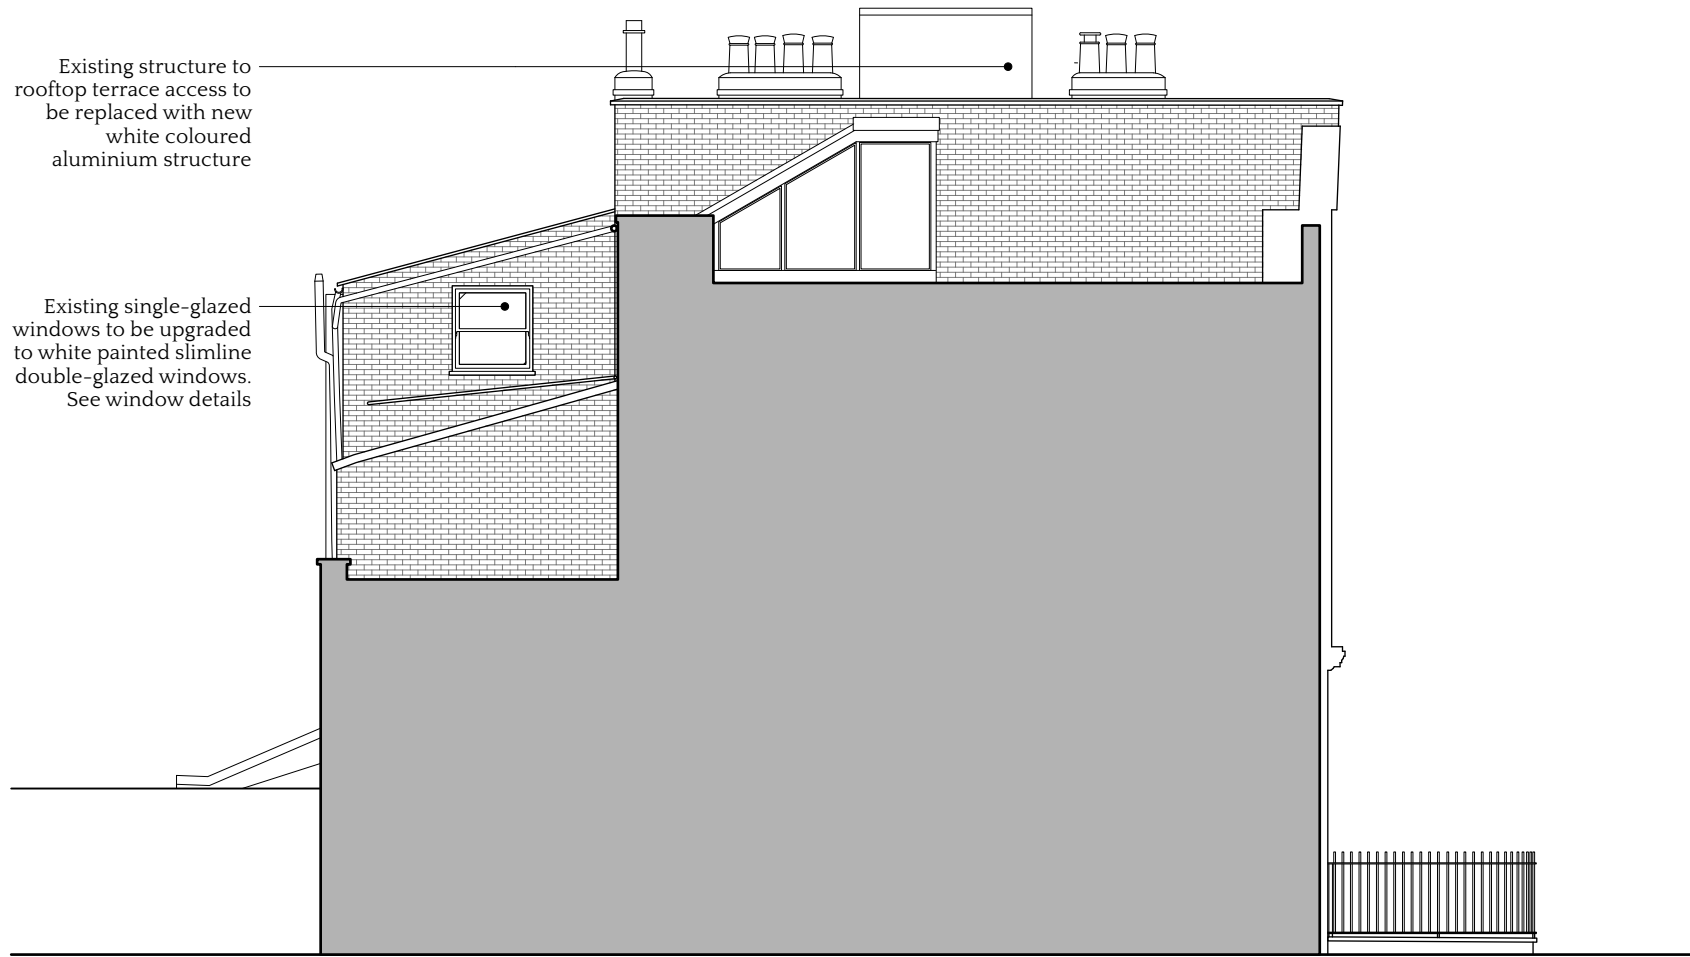

Existing structure to rooftop terrace access to be replaced with new white coloured aluminium structure

Existing single-glazed windows to be upgraded to white painted slimline double-glazed windows. See window details

2 Side Elevation II
Scale: 1:100



PROJECT LONDON

W WWW.PROJECTLONDON.CO.UK
E INFO@PROJECTLONDON.CO.UK P 020 3488 6982

STATUS: **PROPOSED**

ORIGINAL SHEET SIZE: **ISO A3**

PROJECT ADDRESS: **Project White Hart**
2a Eleanor Grove, SW13 0JN

DRAWING TITLE: **Proposed - Side Elevation II**

Dimensions stated are in millimetres unless specifically noted otherwise.
Do not rely upon sizes scaled directly from printed drawings.
Contractor to ensure full size colour printed copies of this drawing are made available on site and to all relevant subcontractors as required.
Drawing prepared solely for the use of the client and is not to be used by any third party without permission.
Where any drawing is to be read in conjunction with another, including specialists, the two drawings shall be cross-checked and any discrepancies reported to the architect before the work is put in hand.

SCALE	DATE CREATED	DRAWN	CHKD
1:100	04/07/2024	BC	KM
PROJECT NUMBER	DRAWING NUMBER	REVISION	
2405	04-08	P2	