


Location Plan

Site Address: 31, Paynesfield Avenue, East Sheen, London, SW14 8DW

Date Produced: 04-Sep-2024

Scale: 1:1250 @A4

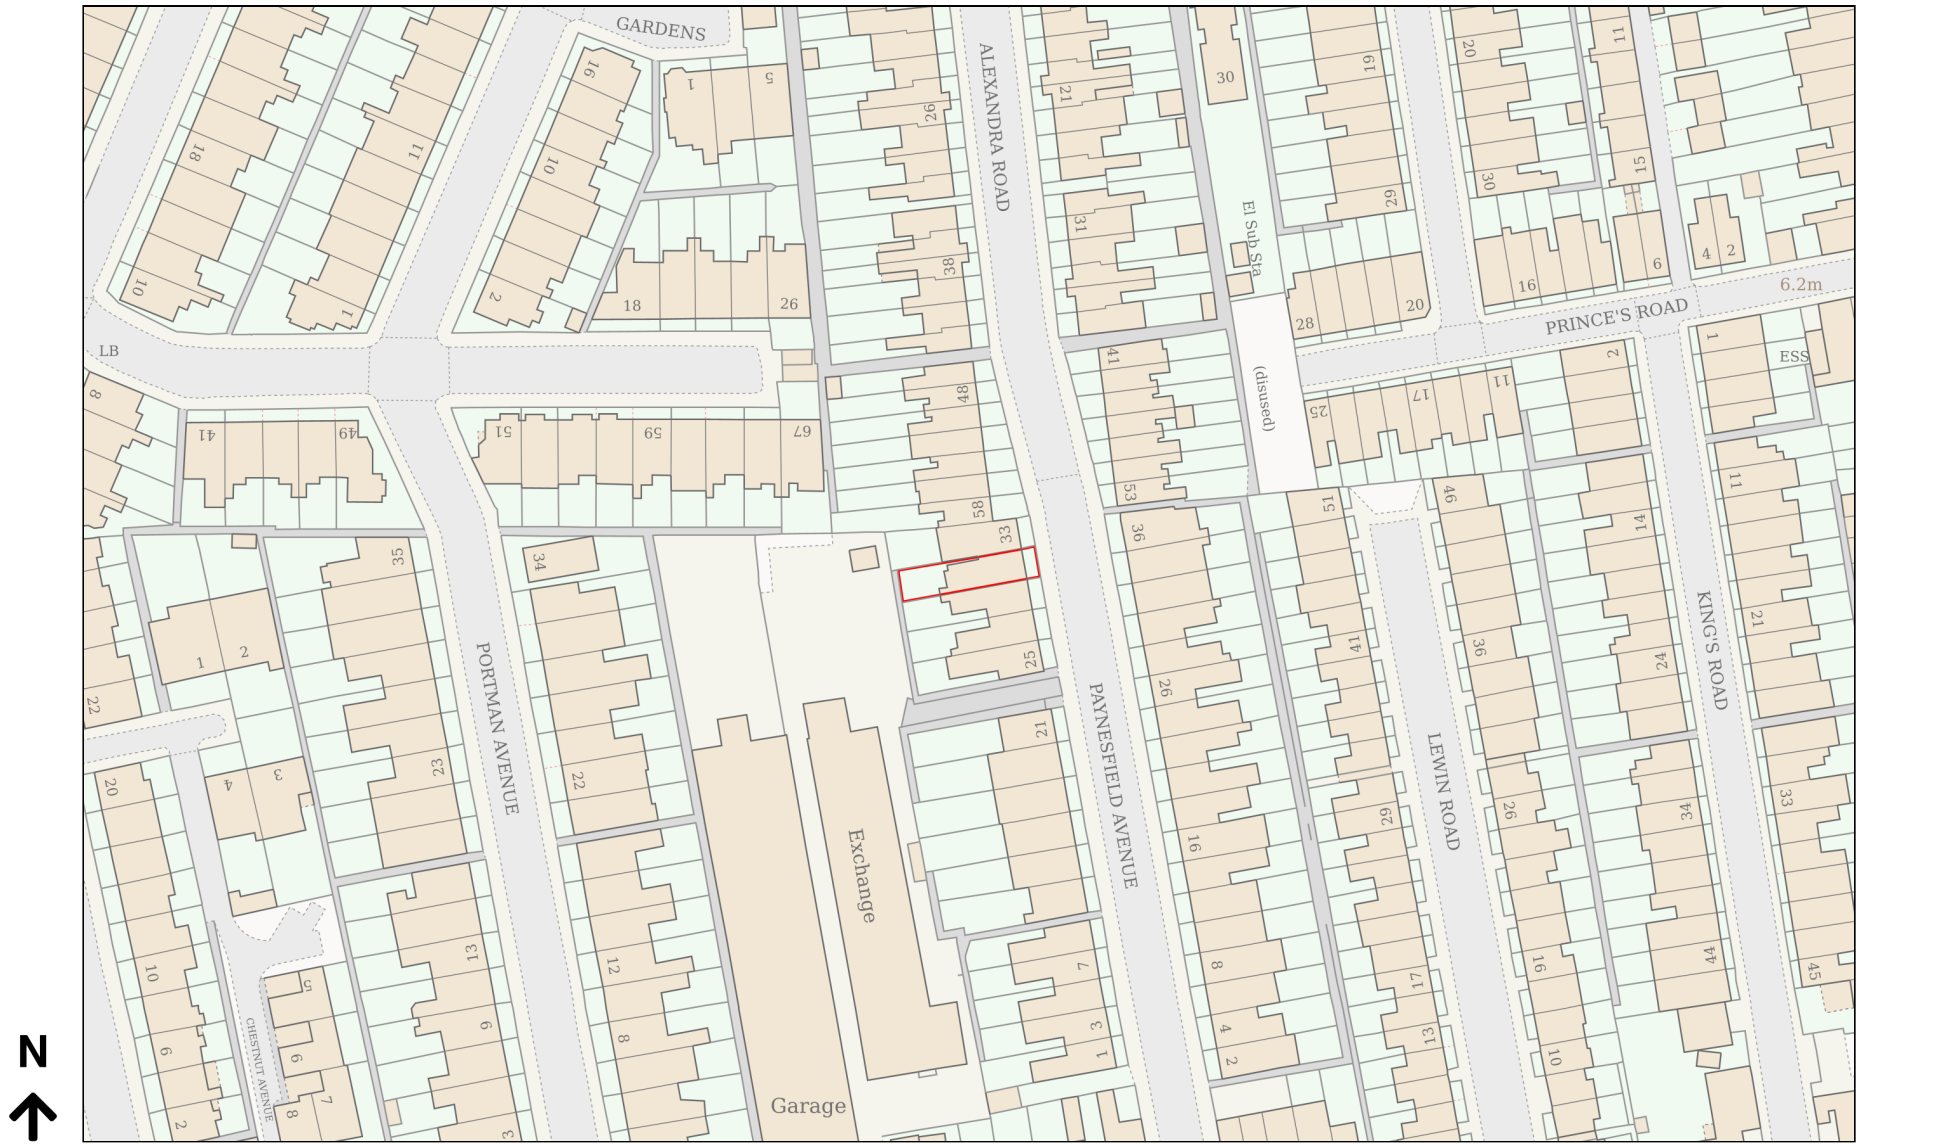

Planning Portal Reference: PP-13365333v1