



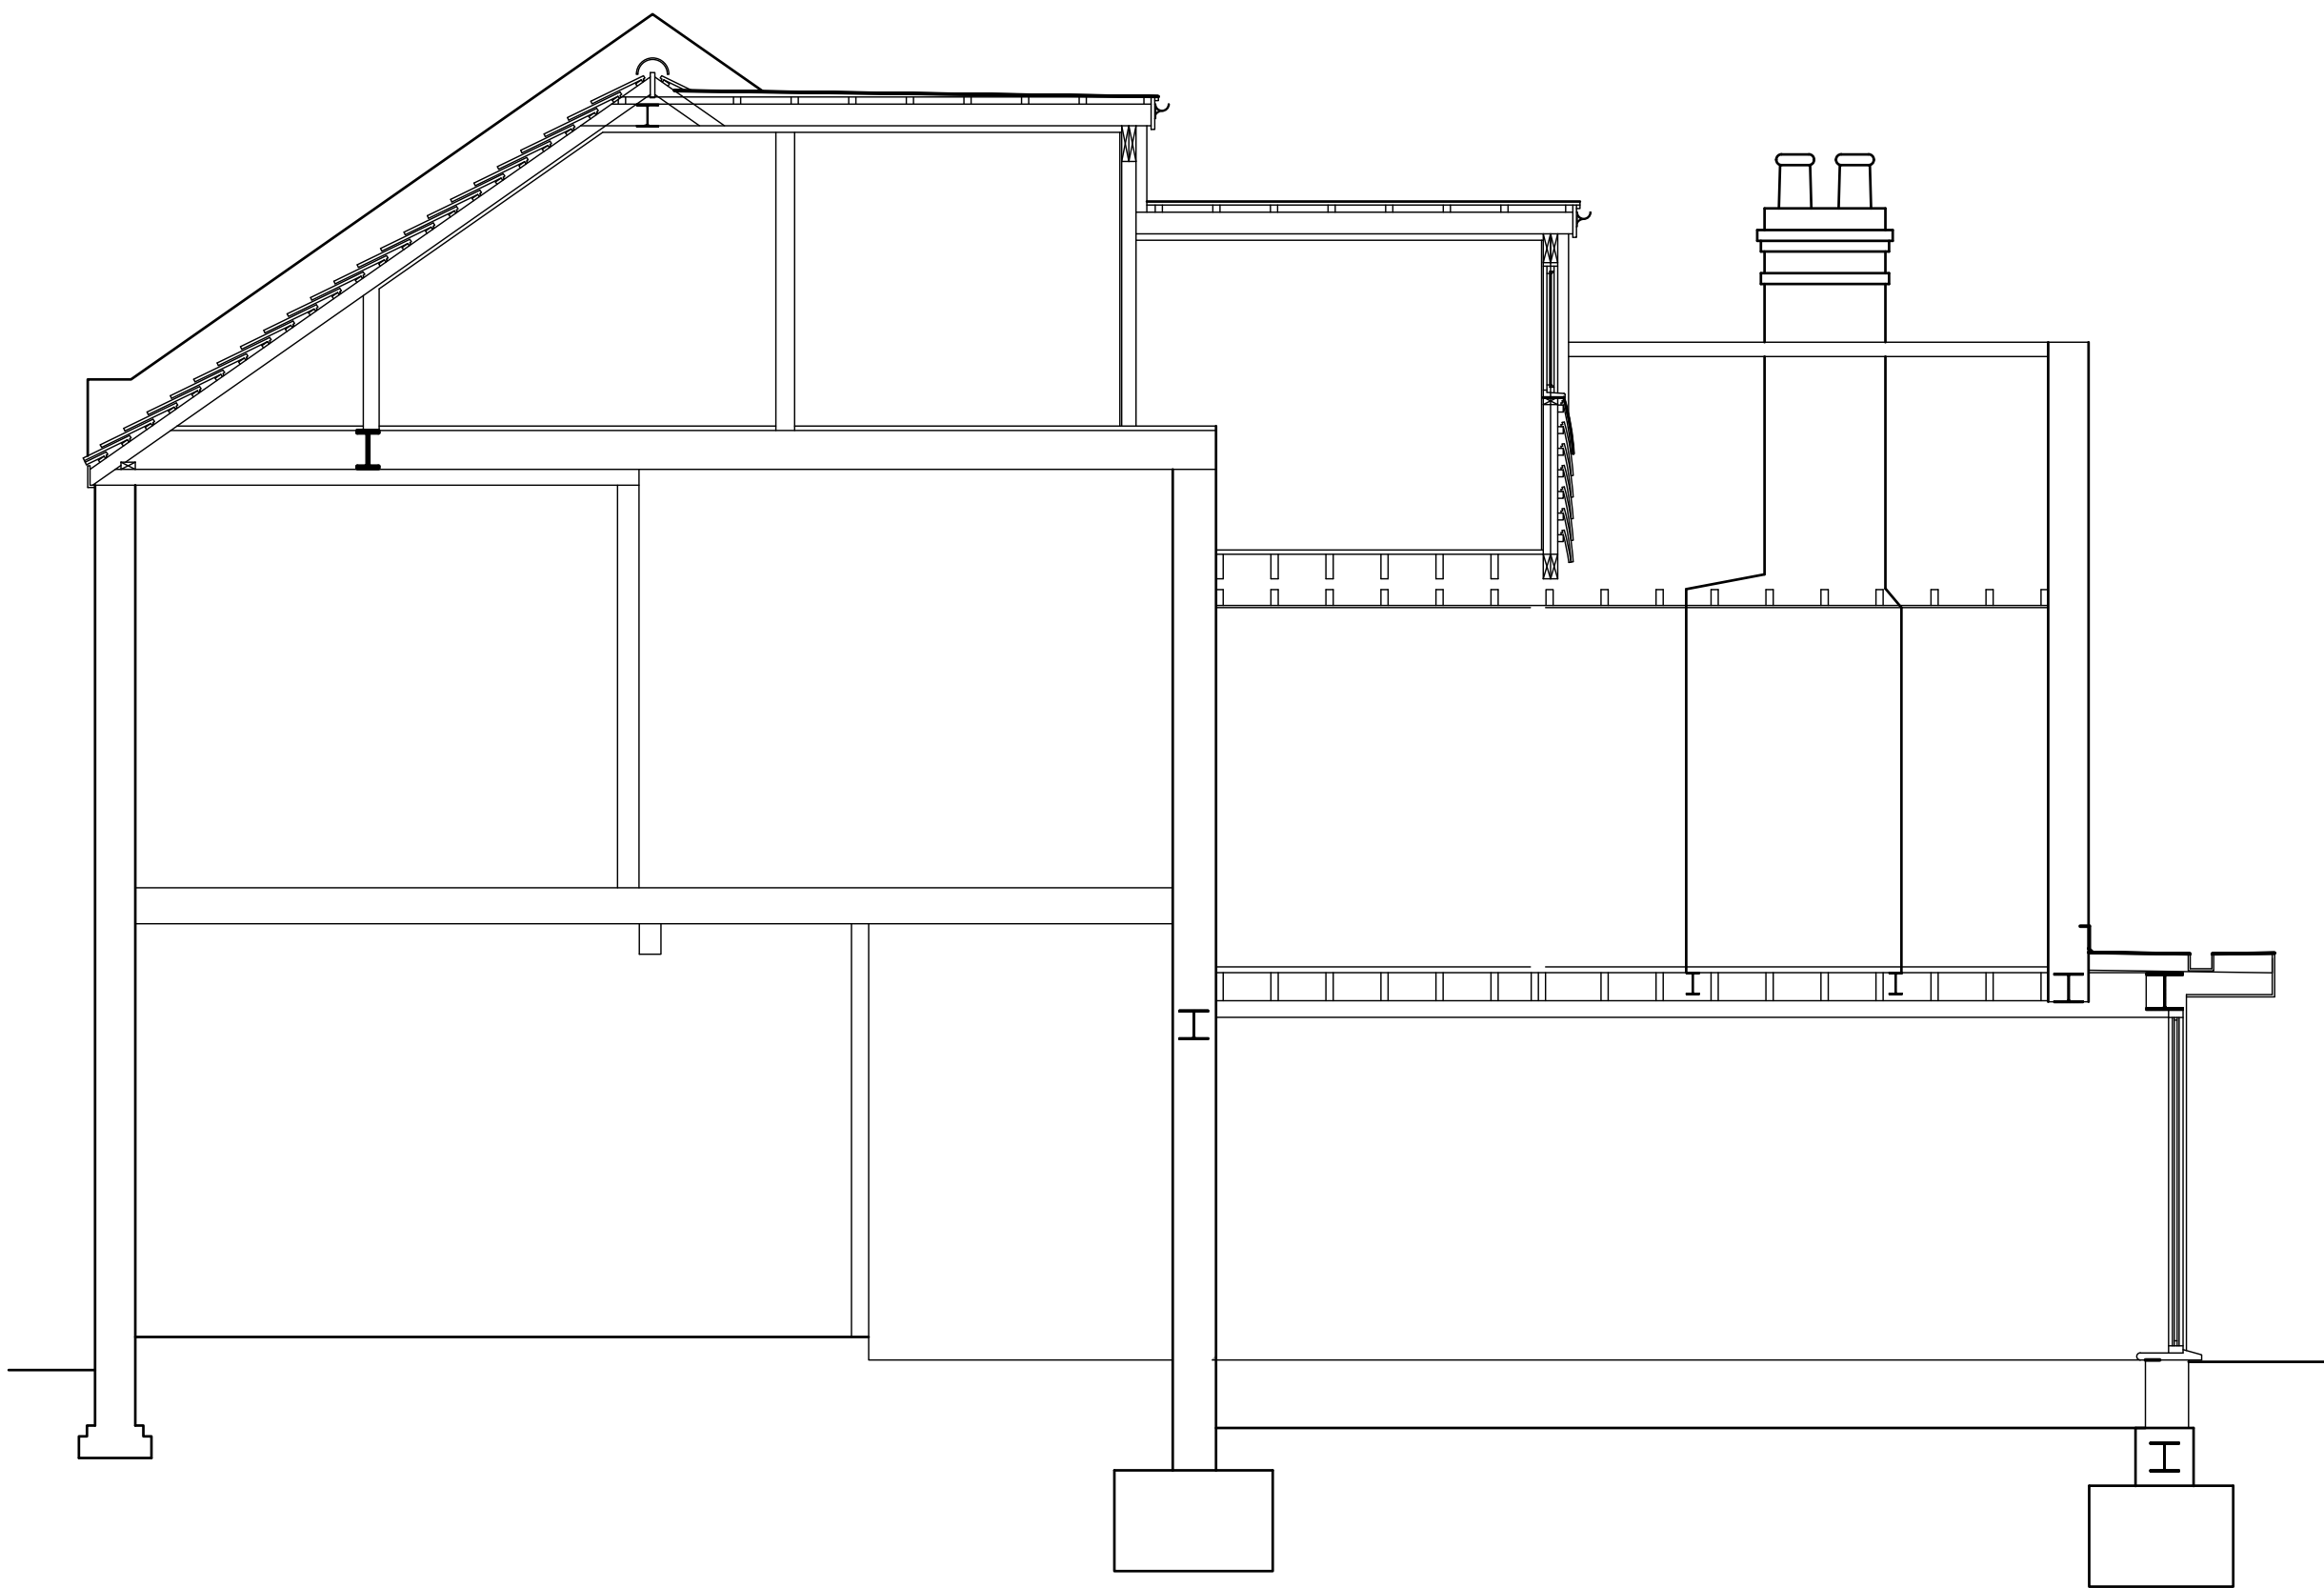



EXISTING SECTION THROUGH
1:50

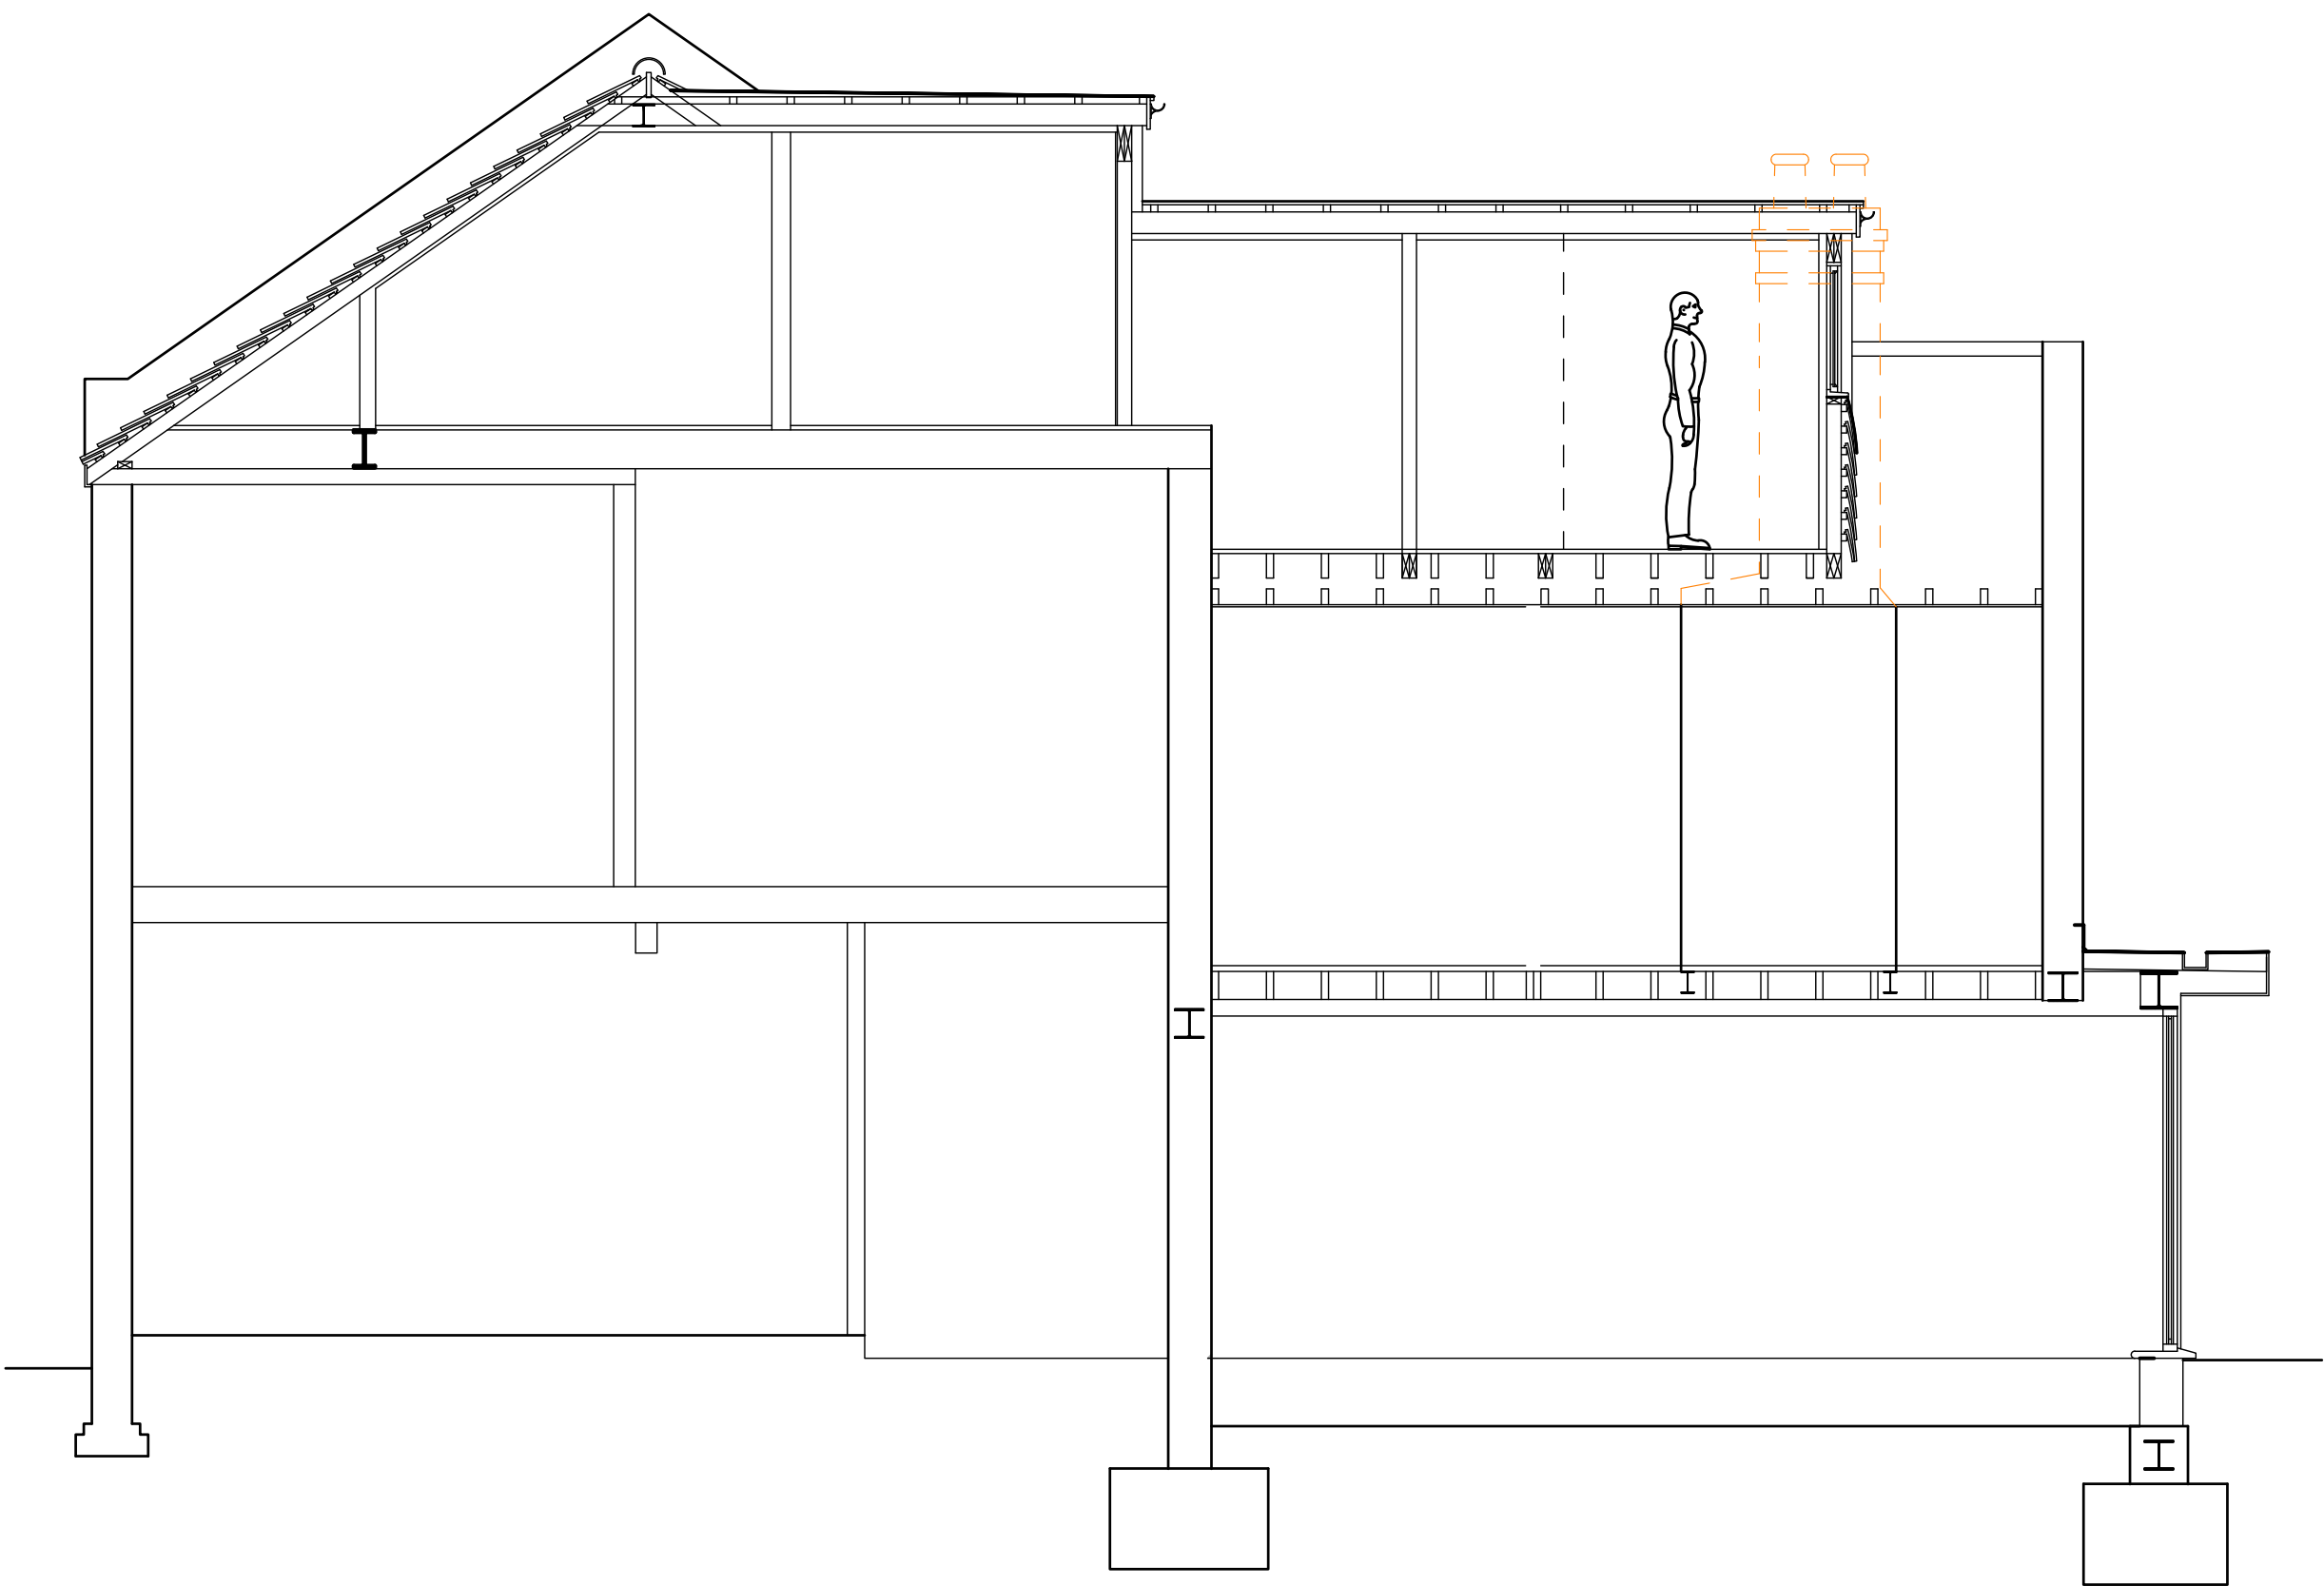

PROPOSED SECTION THROUGH
1:50



PROPOSED BLOCK PLAN 1:500

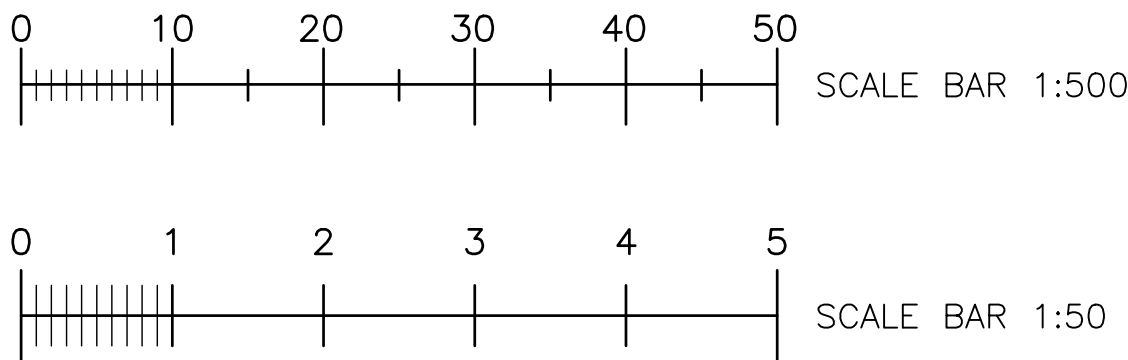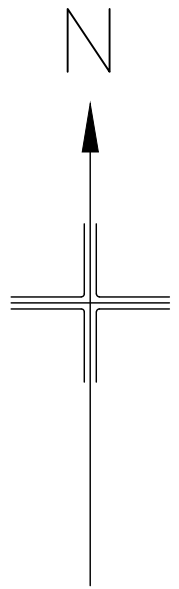

REVISION	REVISION NOTES	DATE
SITE ADDRESS		THIS DRAWING IS ISSUED SOLELY ON THE UNDERSTANDING THAT IT IS COPYRIGHT, SHOULD BE REGARDED AS CONFIDENTIAL AND MUST NOT BE REPRODUCED WITHOUT THE DESIGNERS CONSENT.
31 PAYNESFIELD AVENUE LONDON SW14 8DW		
N. TURNER DESIGNS LTD 28 FREEMANS CLOSE STOKE POGES BUCKS SL2 4ER MOB: 07825 372 548		DRAWN BY N. TURNER, B.Eng (Hons)
		DRAWN ON 16/08/2024
		SCALE 1:50, 1:500 @ A1
		DRG NO 2024-08-5992/3