

FEATURES TO REDUCE RISK TO LIFE:

Smoke detectors will be positioned in storage and customer area of cabin x2 in total.

Air horn to be available to raise alarm.

Foam and CO2 extinguisher will be present in cabin.

Site will be fire assessed and valters made ware of mitigation measure.

CONSTRUCTION TO MINIMISE FIRE SPREAD:

Steel cabin to be built off site and landed into position. No gas will be present in cabin only water and electricity. All equipment in cabin will be PAT tested.

MEANS OF ESCAPE:

Escape from cabin will be via front door which leads to the valeting area of the car wash and store car park.

Escape via windows possible with min openable area of 0.33m2


EVACUATION PLAN

- In the event of fire alarm will be raised by smoke detectors. Escape via front door or window.
- If fire is seen before detection air horn to be used to raise alarm
- Distance self from fire, assemble at fire assembly point
- Alert fire services .
- Alert store duty manager


ACCESS FOR FIRE AND RESCUE SERVICES

- Car wash is located in an open air environment. Easy access off Twickenham Rd into site

Key:	
	Other land in Land owners control
	Application site
	Escape route
	Assembly point

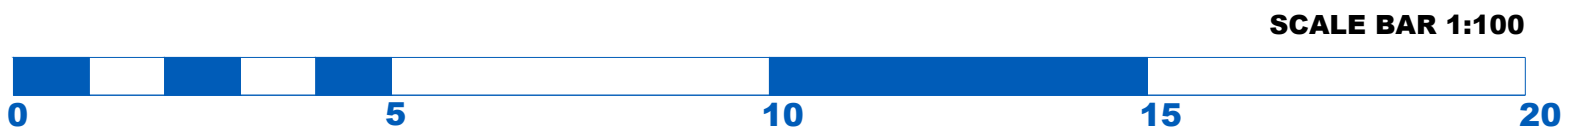

REV:	DESCRIPTION:	BY:	DATE:
STATUS:			
PLANNING			
Gilmore Consultancy 1 Castle Court Brewhouse Lane London SW15 2JJ 07975852755 planning@gilmoreconsultancy.com			
SITE: Homebase Hanworth Twickenham Road, Twickenham, Feltham, TW13 6EZ			
TITLE: Fire Safety Strategy			
SCALE AT A3: 1:100	DATE: 04.08.24	DRAWN: JB	CHECKED: JB
PROJECT NO: n/a	DRAWING NO: HB-hcw-install-02/24-008	REVISION: n/a	

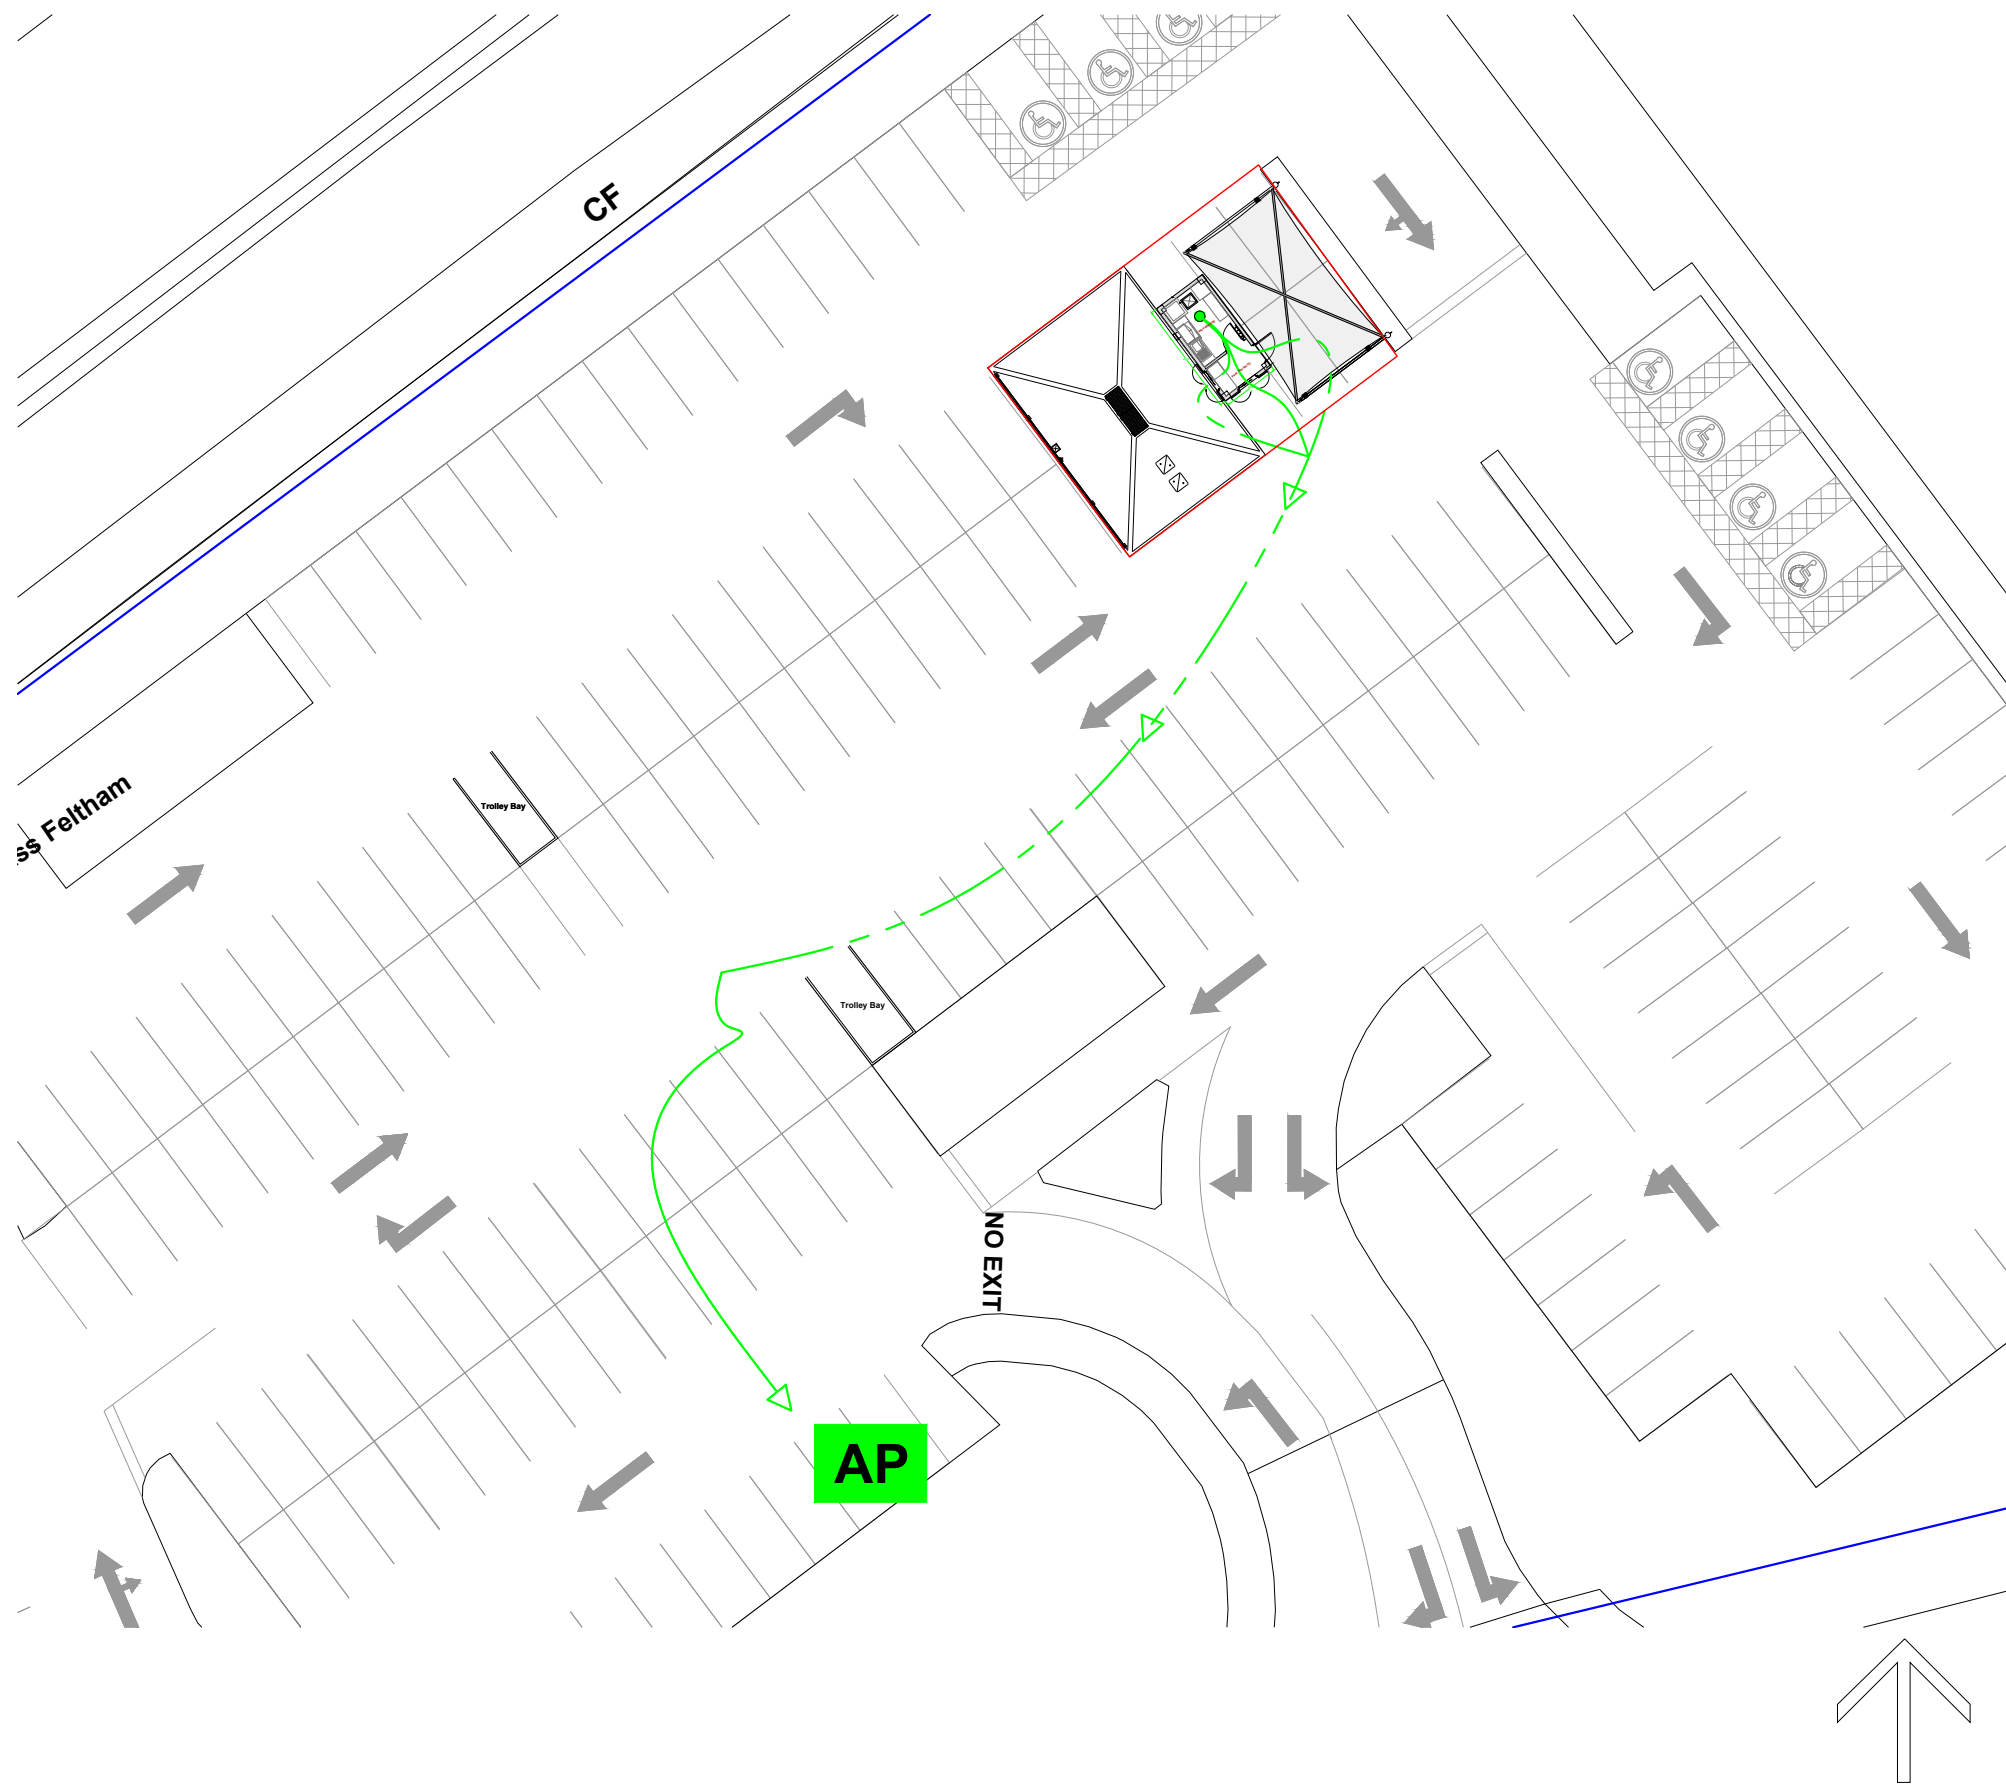

FEATURES TO REDUCE RISK TO LIFE:

Smoke detectors will be positioned in storage and customer area of cabin x2 in total.

Air horn to be available to raise alarm.

Foam and CO2 extinguisher will be present in cabin.

Site will be fire assessed and valters made ware of mitigation measure.

CONSTRUCTION TO MINIMISE FIRE SPREAD:

Steel cabin to be built off site and landed into position. No gas will be present in cabin only water and electricity. All equipment in cabin will be PAT tested.

MEANS OF ESCAPE:

Escape from cabin will be via front door which leads to the valeting area of the car wash and store car park.

Escape via windows possible with min openable area of 0.33m2

EVACUATION PLAN

- In the event of fire alarm will be raised by smoke detectors. Escape via front door or window.
- If fire is seen before detection air horn to be used to raise alarm
- Distance self from fire, assemble at fire assembly point
- Alert fire services .
- Alert store duty manager

ACCESS FOR FIRE AND RESCUE SERVICES

- Car wash is located in an open air environment. Easy access off Twickenham Rd into site

Key:	
	Other land in Land owners control
	Application site
	Escape route
	Assembly point

REV:	DESCRIPTION:	BY:	DATE:
STATUS:			
PLANNING			
Gilmore Consultancy 1 Castle Court Brewhouse Lane London SW15 2JJ 07975852755 planning@gilmoreconsultancy.com			
SITE: Homebase Hanworth Twickenham Road, Twickenham, Feltham, TW13 6EZ			
TITLE: Fire Safety Strategy			
SCALE AT A3: n/a	DATE: 04.08.24	DRAWN: JB	CHECKED: JB
PROJECT NO: n/a	DRAWING NO: HB-hcw-install-02/24-008.2	REVISION: n/a	