

**London Borough of
Richmond**

Site A Pavement outside
27F The Quadrant TW9 1DN

SITE PLAN AND IMAGES



Easting 518028

Northing 175131





Application Site



1:1250 @ A4

Easting 518028

Northing 175131

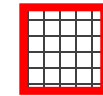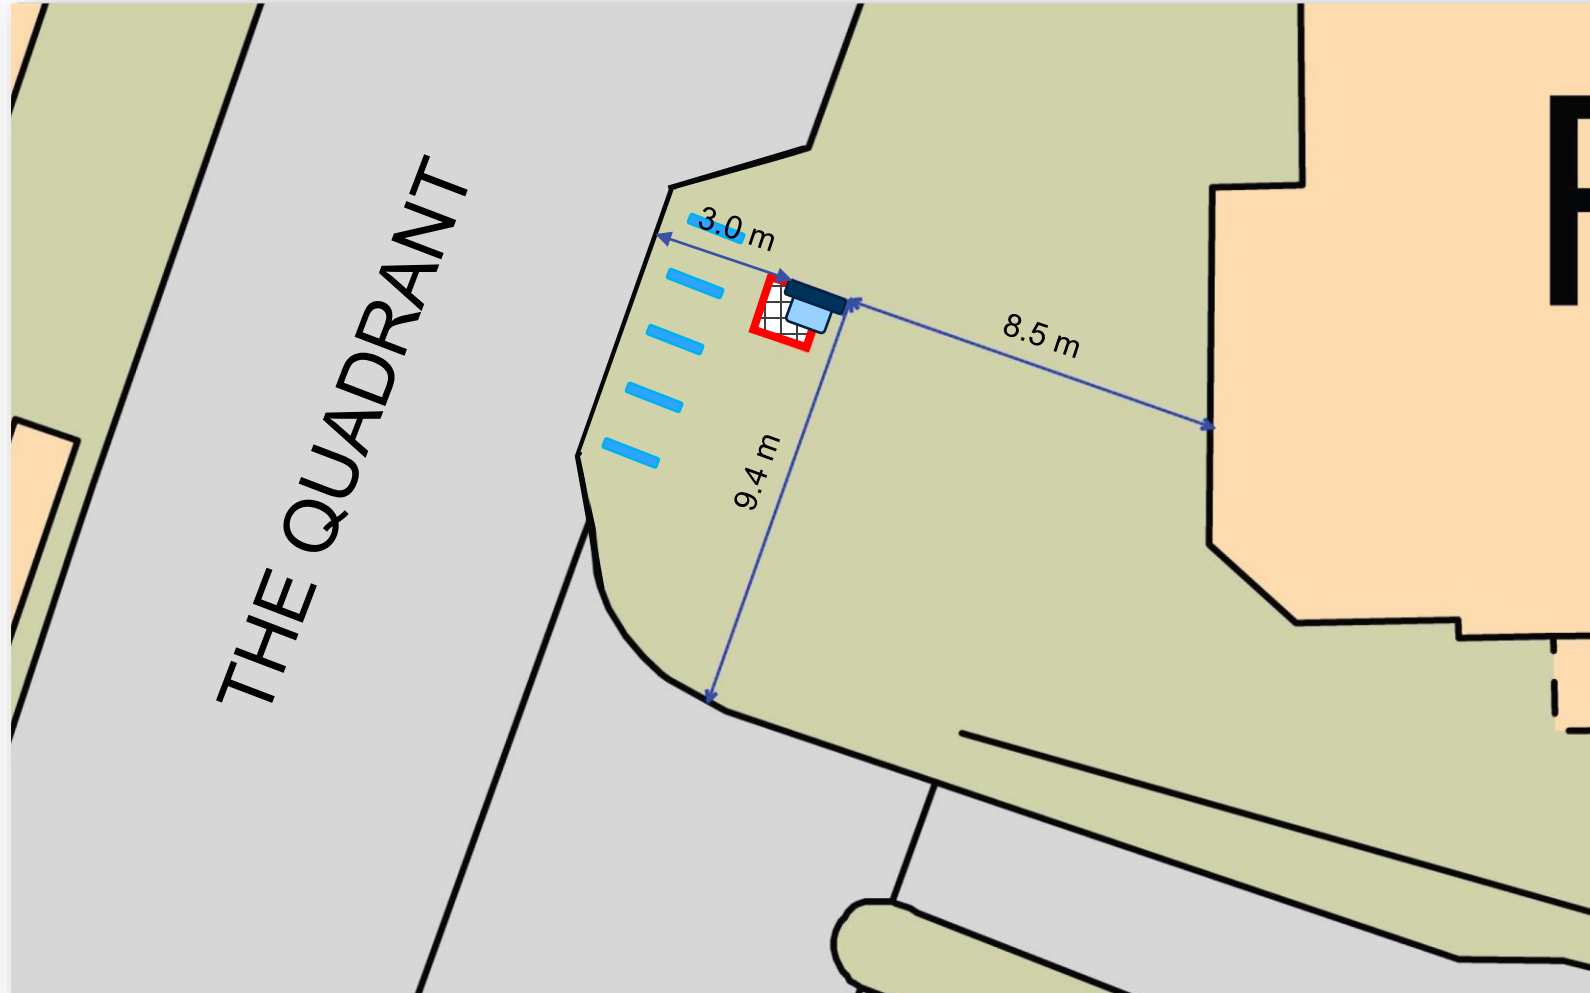

Existing Phone Kiosk



Proposed Hub Unit



Bike Hoops



1:200 @ A4

Pavement outside 27F The Quadrant



EXISTING KIOSK



REPLACEMENT HUB

Pavement outside 27F The Quadrant




JCDecaux


Communication Hub Unit



Comparison Elevations

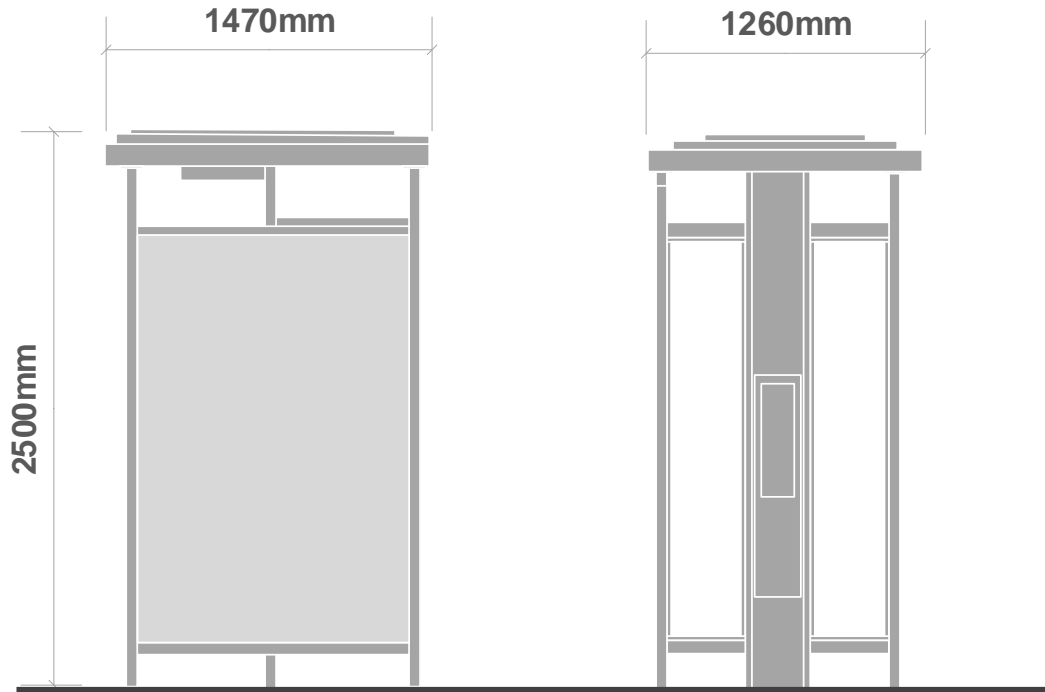

EXISTING KIOSK
Infocus

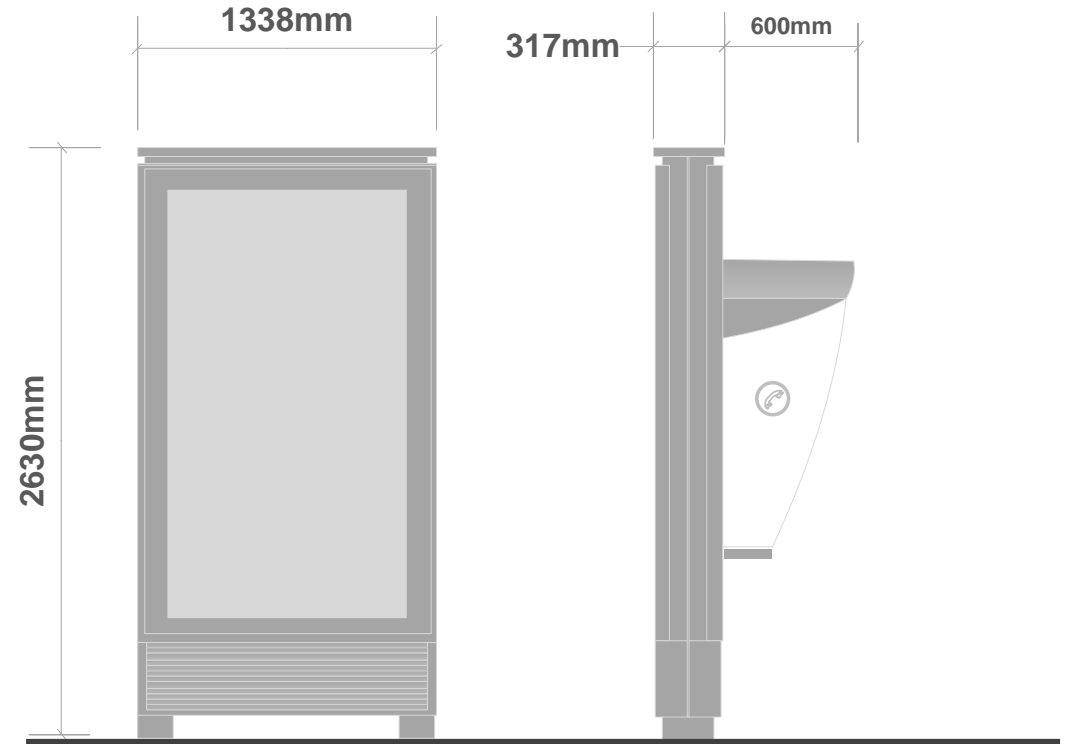

REPLACEMENT HUB

Footprint Reduction



EXISTING KIOSK
Infocus



REPLACEMENT HUB