
FOR PLANNING

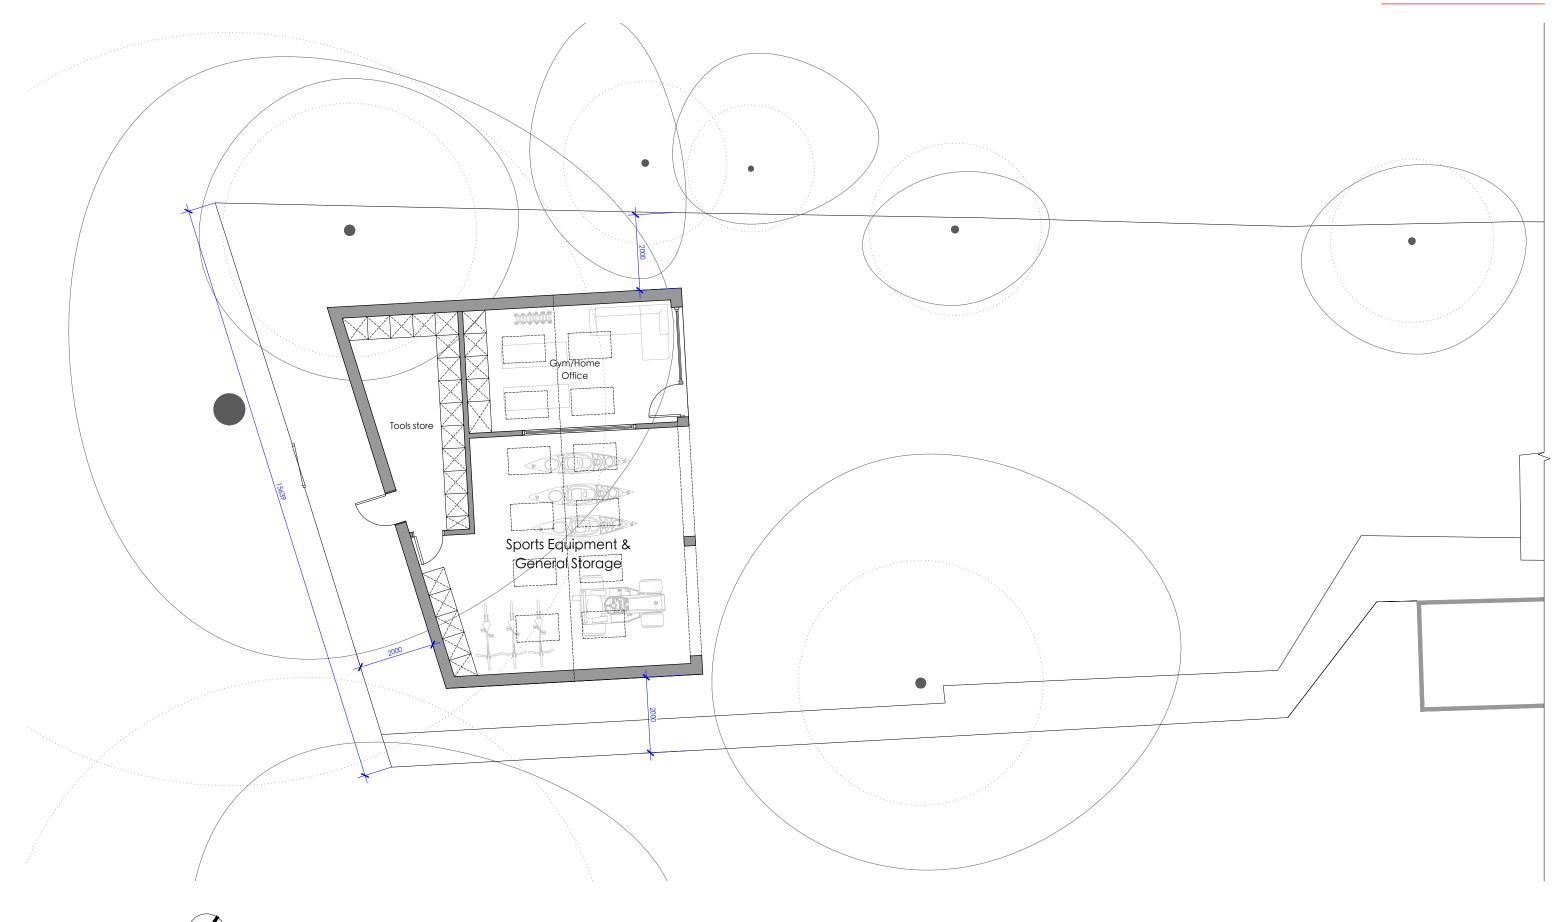

MICHAEL JONES ARCHITECTS

020 8948 1863 | 129 Kew Road, Richmond, TW9 2PN www.mjarchitects.co.uk | studio@mjarchitects.co.uk

10 Sheen Common Drive

drawing title

Proposed Outbuilding Plan

date March 2024

drawing number rev drawn by GL

1937.02.03.Pln06.022

A checked by RW