


Notes:
Do not scale from this drawing. All dimensions relating to existing structure must be checked on site by the contractor and any discrepancies reported to B3R immediately.

S	R	Date	Description
S3	4	15.08.24	ISSUED FOR PLANNING

Revision

Key

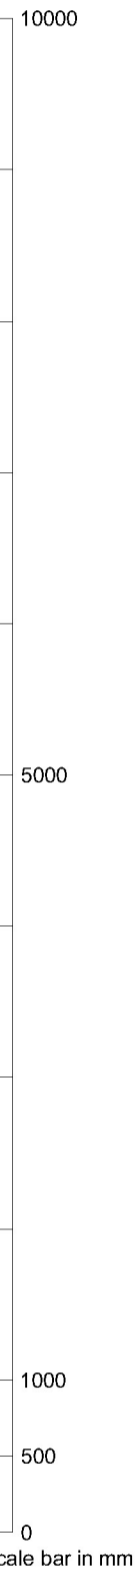

B3R Architects

Client:
Penney Ltd
Project No: 19290 Project Title: 45 The Vineyard

Drawing Title:
EAST SIDE SECTIONAL ELEVATION PROPOSED

Status:
PLANNING

Issue: 0805 Stage / Revision: S3 . 4 Sheet: A1 Scale: 1:50