


Notes:
Do not scale from this drawing. All dimensions relating to existing structure must be checked on site by the contractor and any discrepancies reported to B3R immediately.

S	R	Date	Description
S3	3	15.08.24	ISSUED FOR PLANNING

Revision

Key

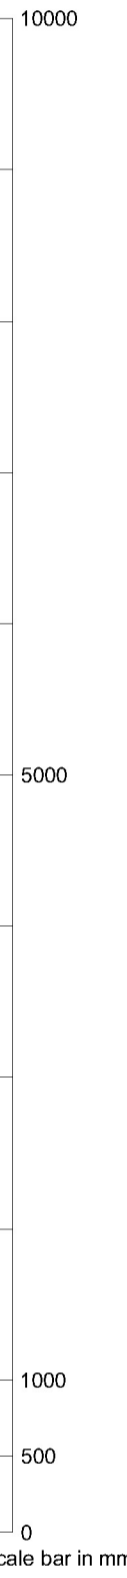

B3R Architects

Client:	Penney Ltd		
Project No:	19290	Project Title:	45 The Vineyard
Drawing Title:	SECTION BB - Unit 45		
Status:	PROPOSED		
Issue:	PLANNING		
Drawing No:	0808	Stage / Revision:	S3 . 3
Sheet:	A1	Scale:	1:50