
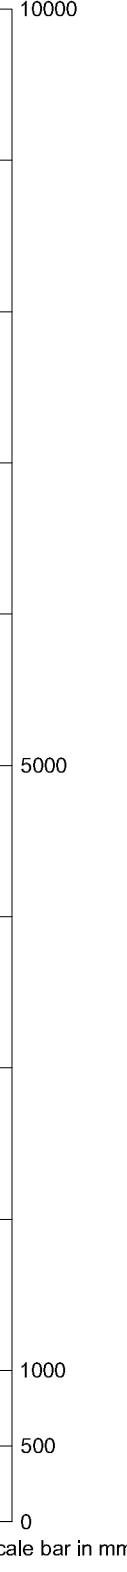


Notes:
Do not scale from this drawing. All dimensions relating to existing structure must be checked on site by the contractor and any discrepancies reported to B3R immediately.

S	R	Date	Description
S3	2	15.08.24	ISSUED FOR PLANNING

Revision

Key

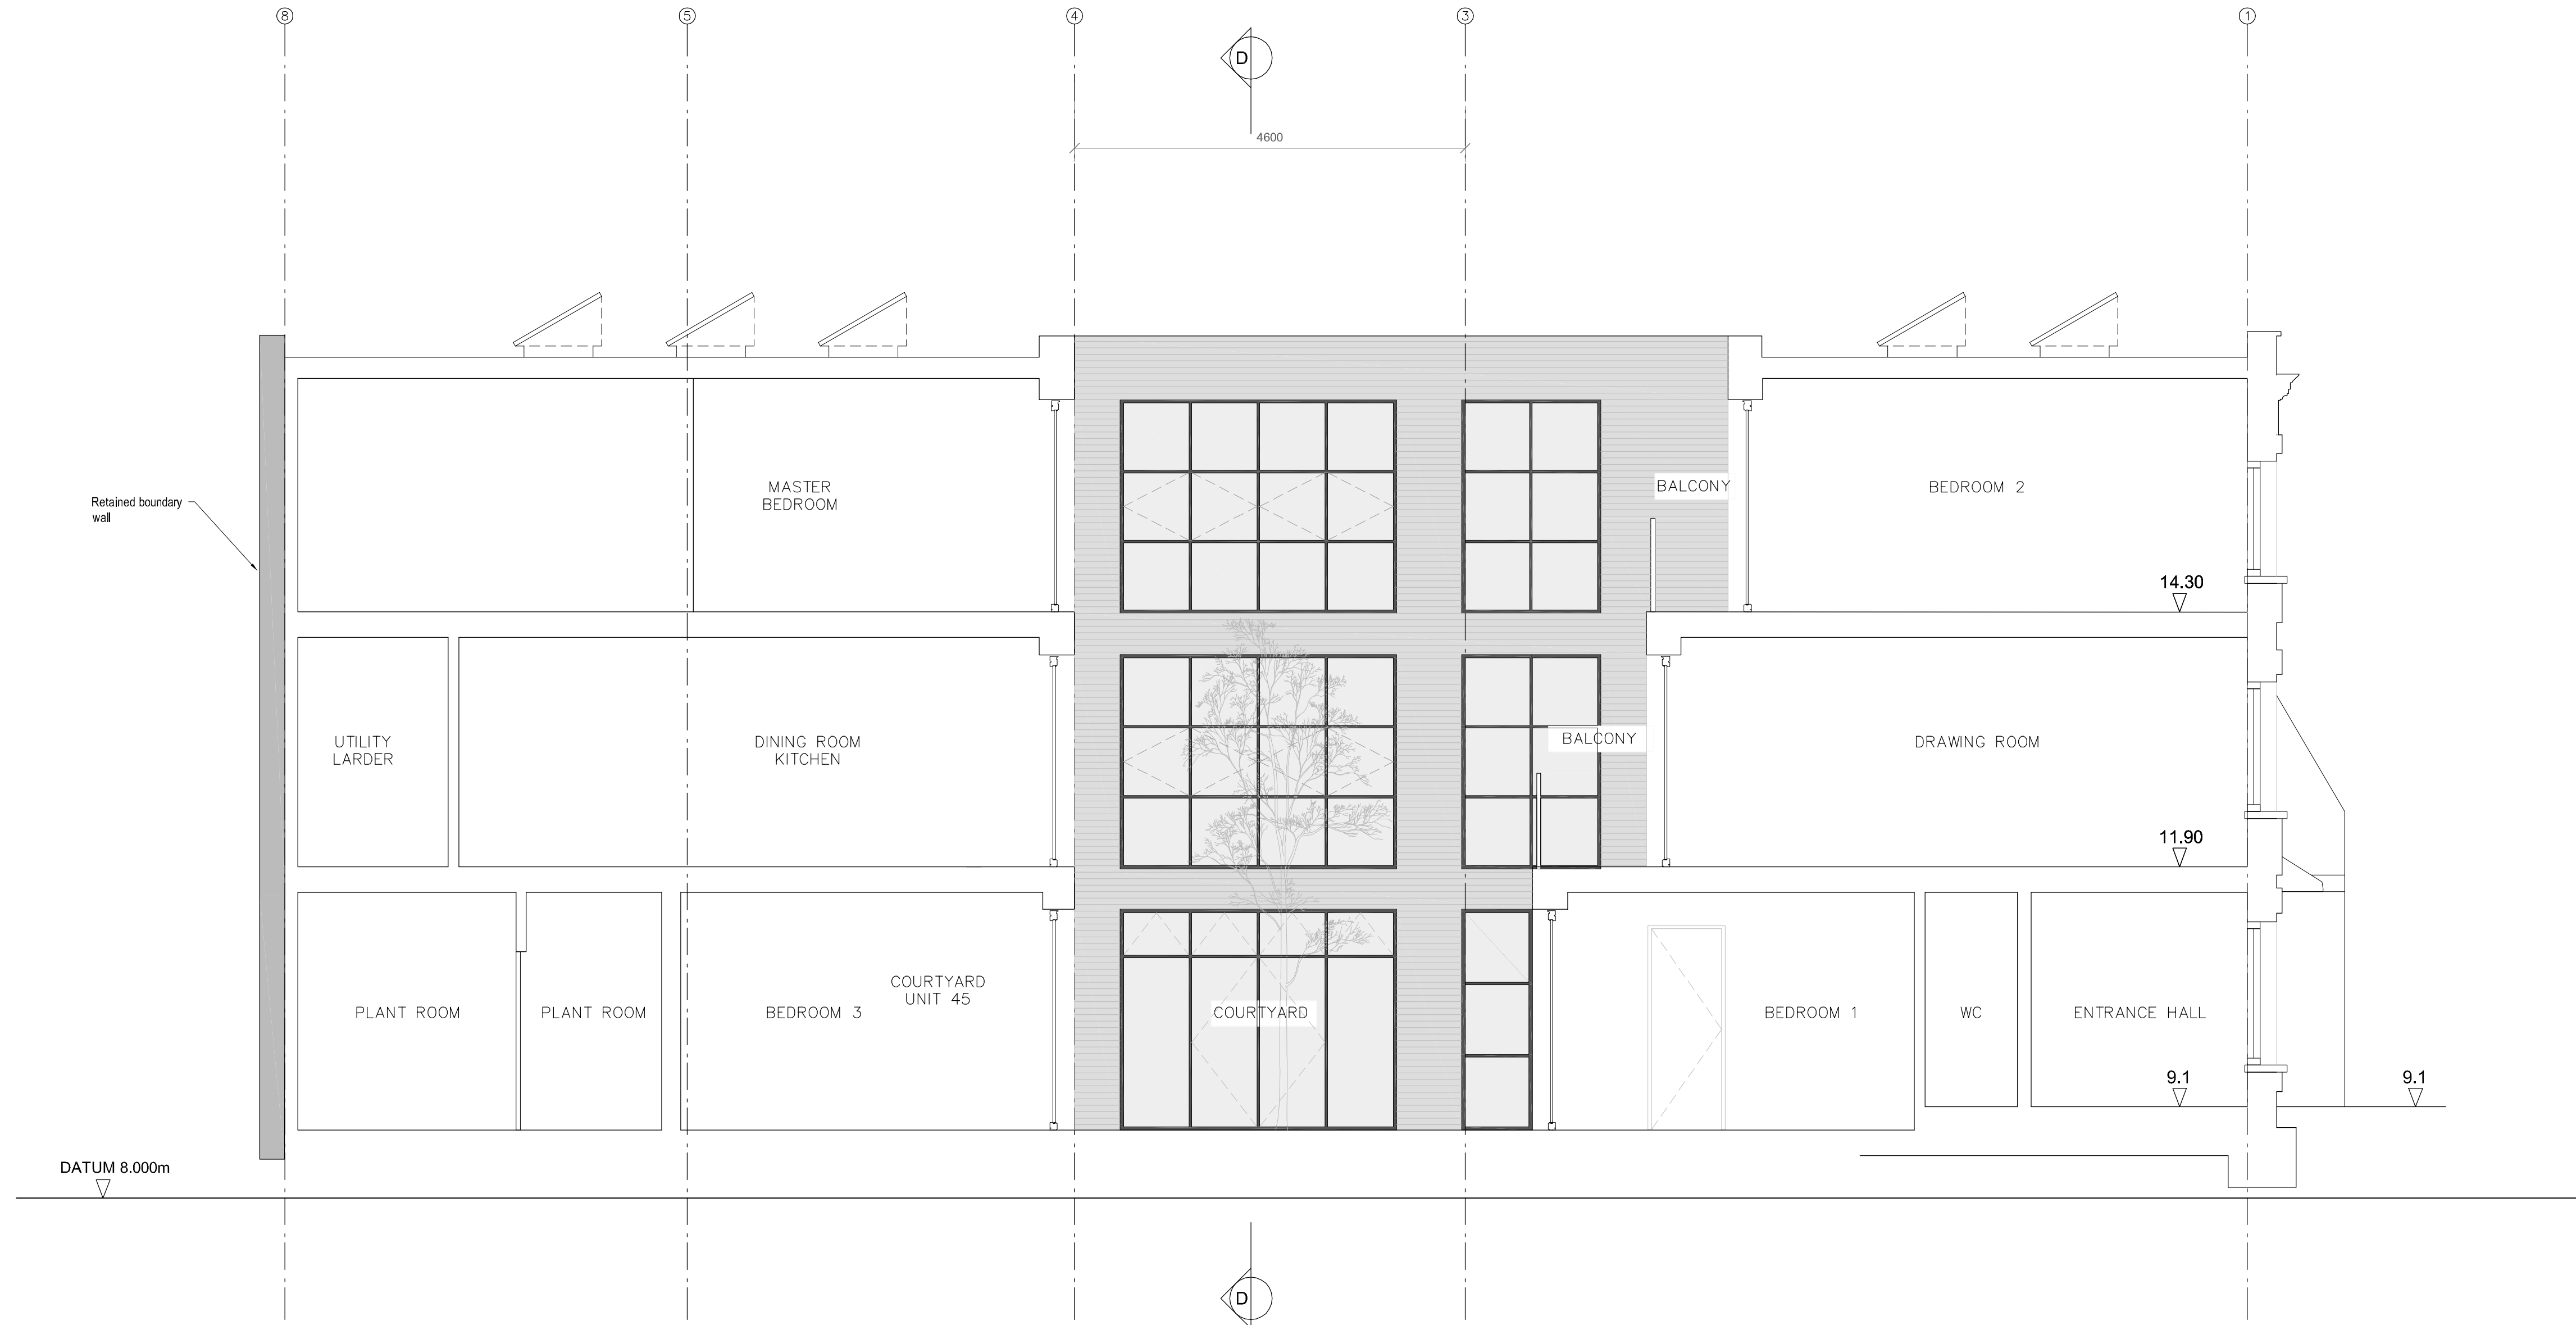

B3R Architects

Client:	Penney Ltd
Project No:	0809
Project Title:	45 The Vineyard
Drawing Title:	SECTION CC - Unit 45a
Status:	PROPOSED
Issue:	PLANNING
Drawing No:	0809
Stage / Revision:	S3 . 2
Sheet:	A1
Scale:	1:50