
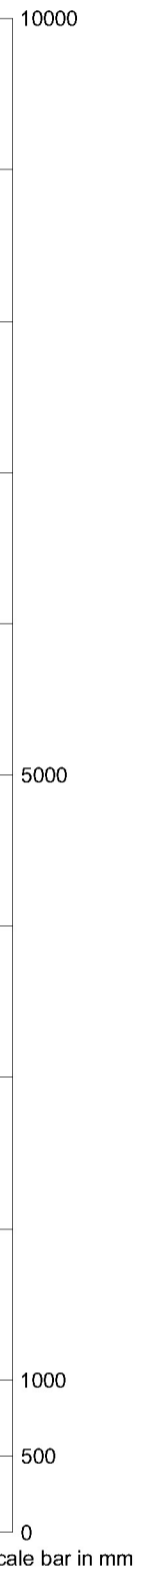


Notes:  
Do not scale from this drawing. All dimensions relating to existing structure must be checked on site by the contractor and any discrepancies reported to B3R immediately.

S	R	Date	Description
S3	2	15.08.24	ISSUED FOR PLANNING

Revision

Key

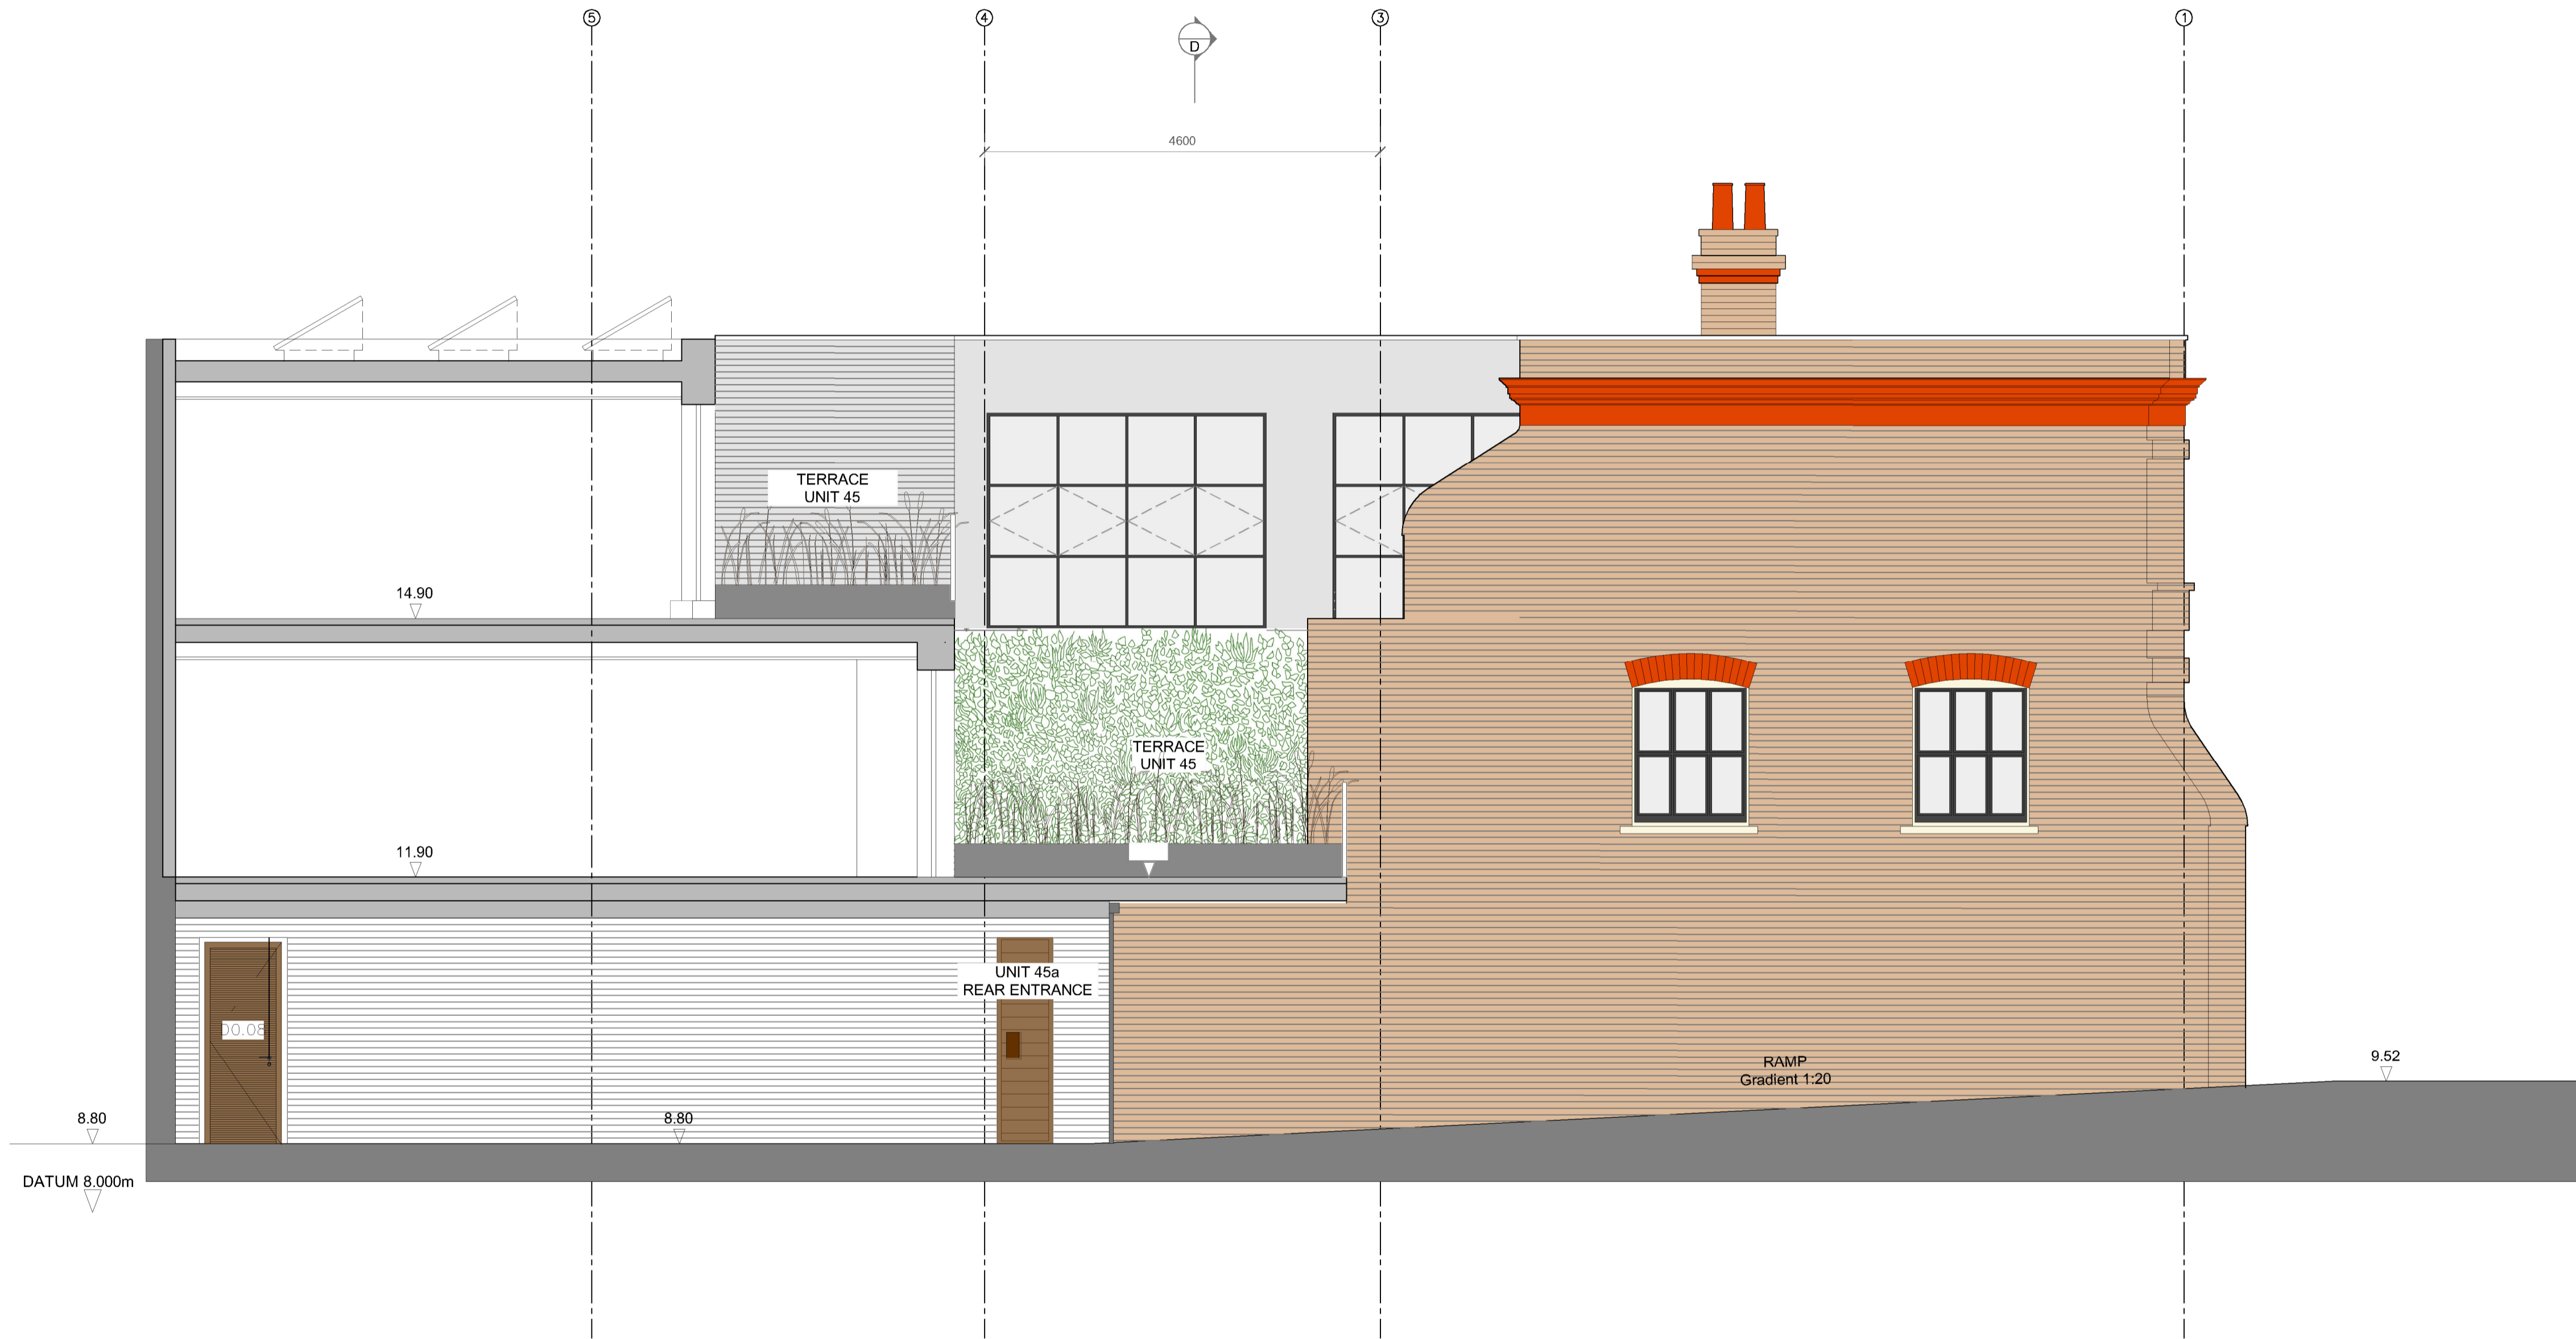

B3R Architects

Client:  
**Penney Ltd**  
Project No: 19290 Project Title: 45 The Vineyard

Drawing Title:  
**WEST SIDE SECTIONAL ELEVATION  
PROPOSED**

Status:  
**PLANNING**  
Drawing No: 0806 Stage / Revision: S3 . 2 Sheet: A1 Scale: 1:50