




Existing

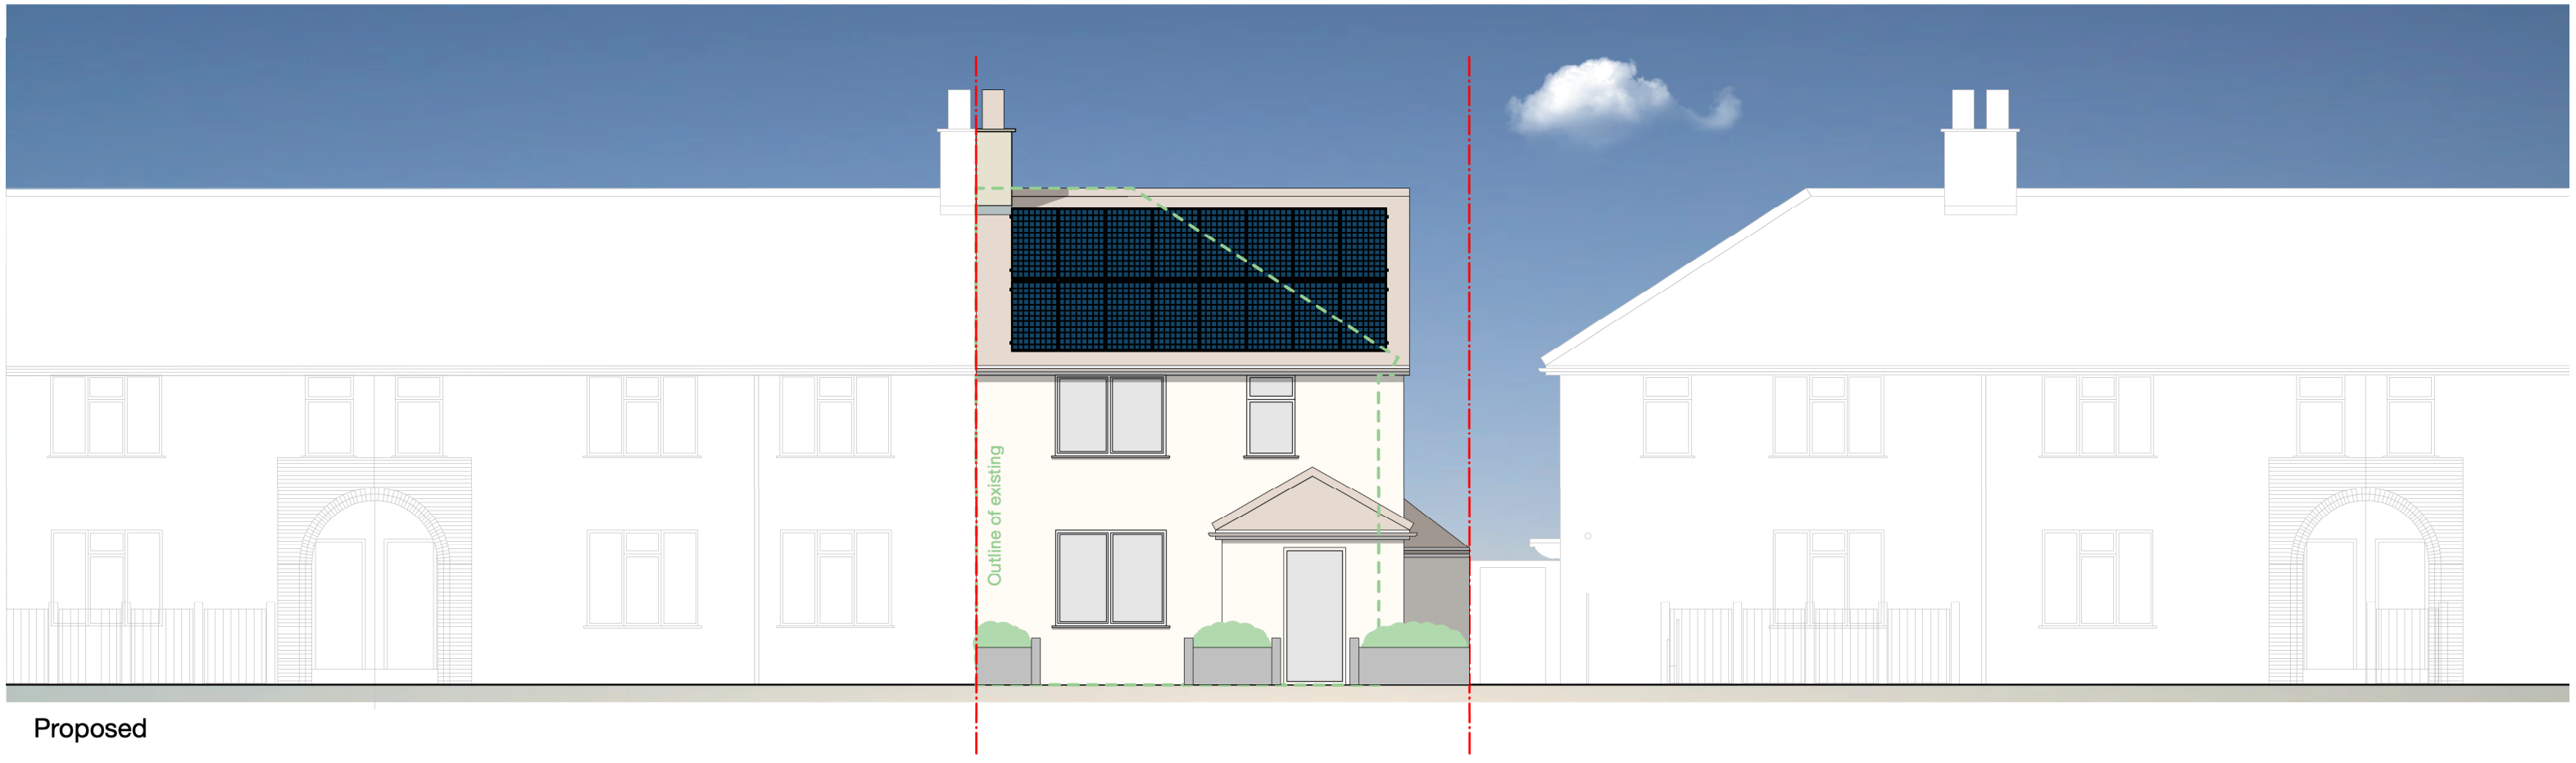

Proposed

CHP Consultants Ltd

The Studio, Warren Close, SS6 7ED

This drawing is prepared solely for design and planning purposes. It is not intended or suitable for either Building Regulations or Construction purposes and should not be used for such.

Client
P. Killing

Project
26 Washington Road, London, SW13 9BH

Status
-

Drawing
Existing & Proposed Street Elevation

Drawing Number	Revision	Scale	Page size
127 - FP - 011		1:100	A3