


69 Lonsdale Road 67 Lonsdale Road

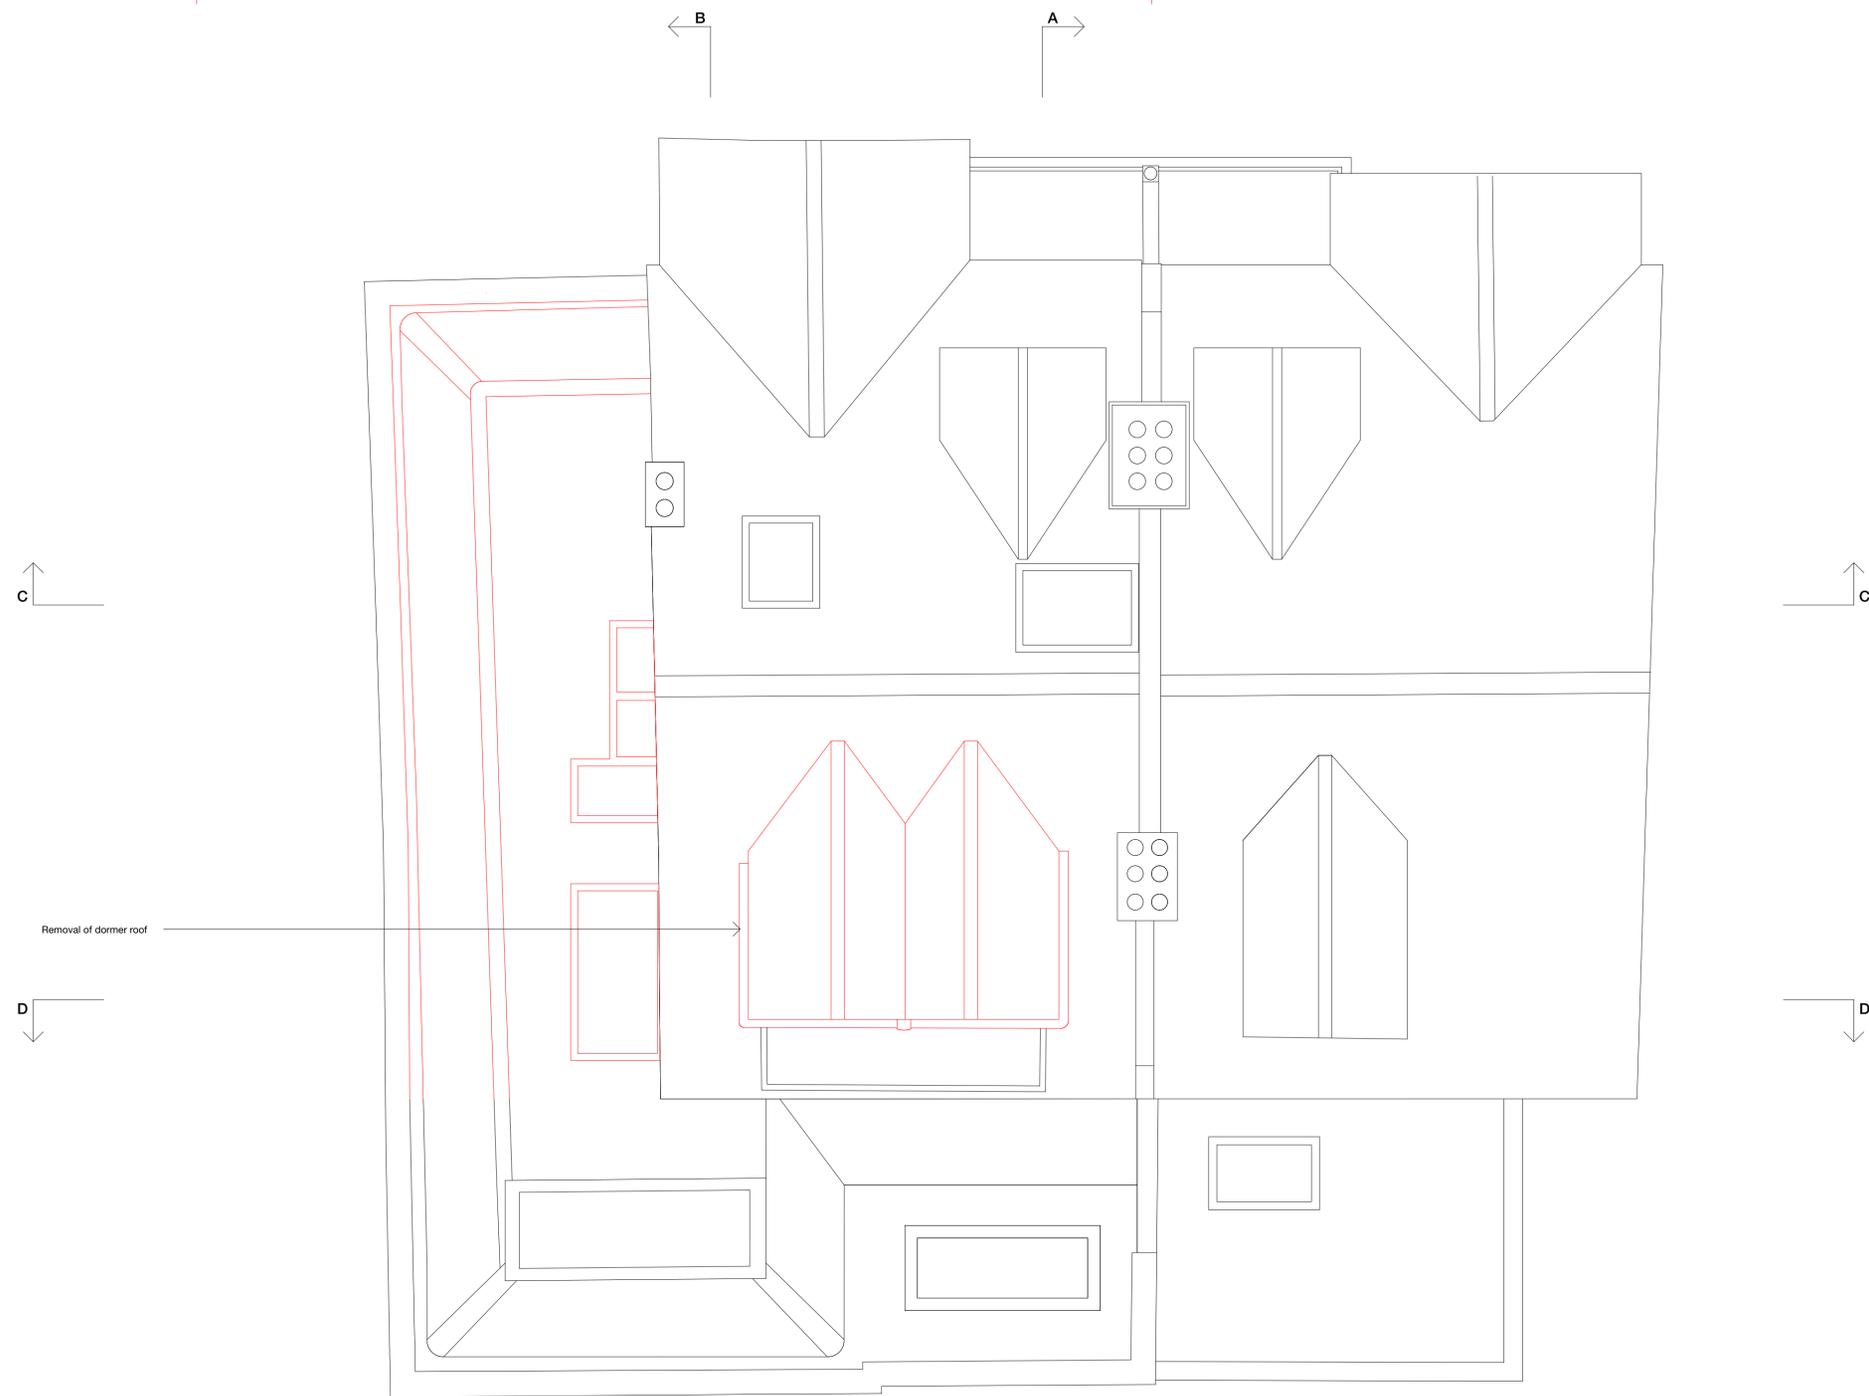

Removal of dormer roof

© 2024 Syte Architects Limited  
 Drawing in progress  
 All rights reserved. No part of this drawing may be reproduced, stored in a retrieval system, or transmitted in any form or by any means, electronic, mechanical, photocopying, recording, or by any information storage and retrieval system, without the prior written permission of Syte Architects Limited.

revision notes

syte

100 Golden Square London W1F 9AA T: 020 7709 8111 www.sytearchitects.com

client

Anna-Lisa and Samir

project  
 69 Lonsdale Road  
 London  
 SW13 9JR

drawing title

Plans  
 demolition

date	drawn by	revision
Sep' 24	DR	

scale checked by drawing

1:50@A1 337.203