




revision notes


Lonsdale Road

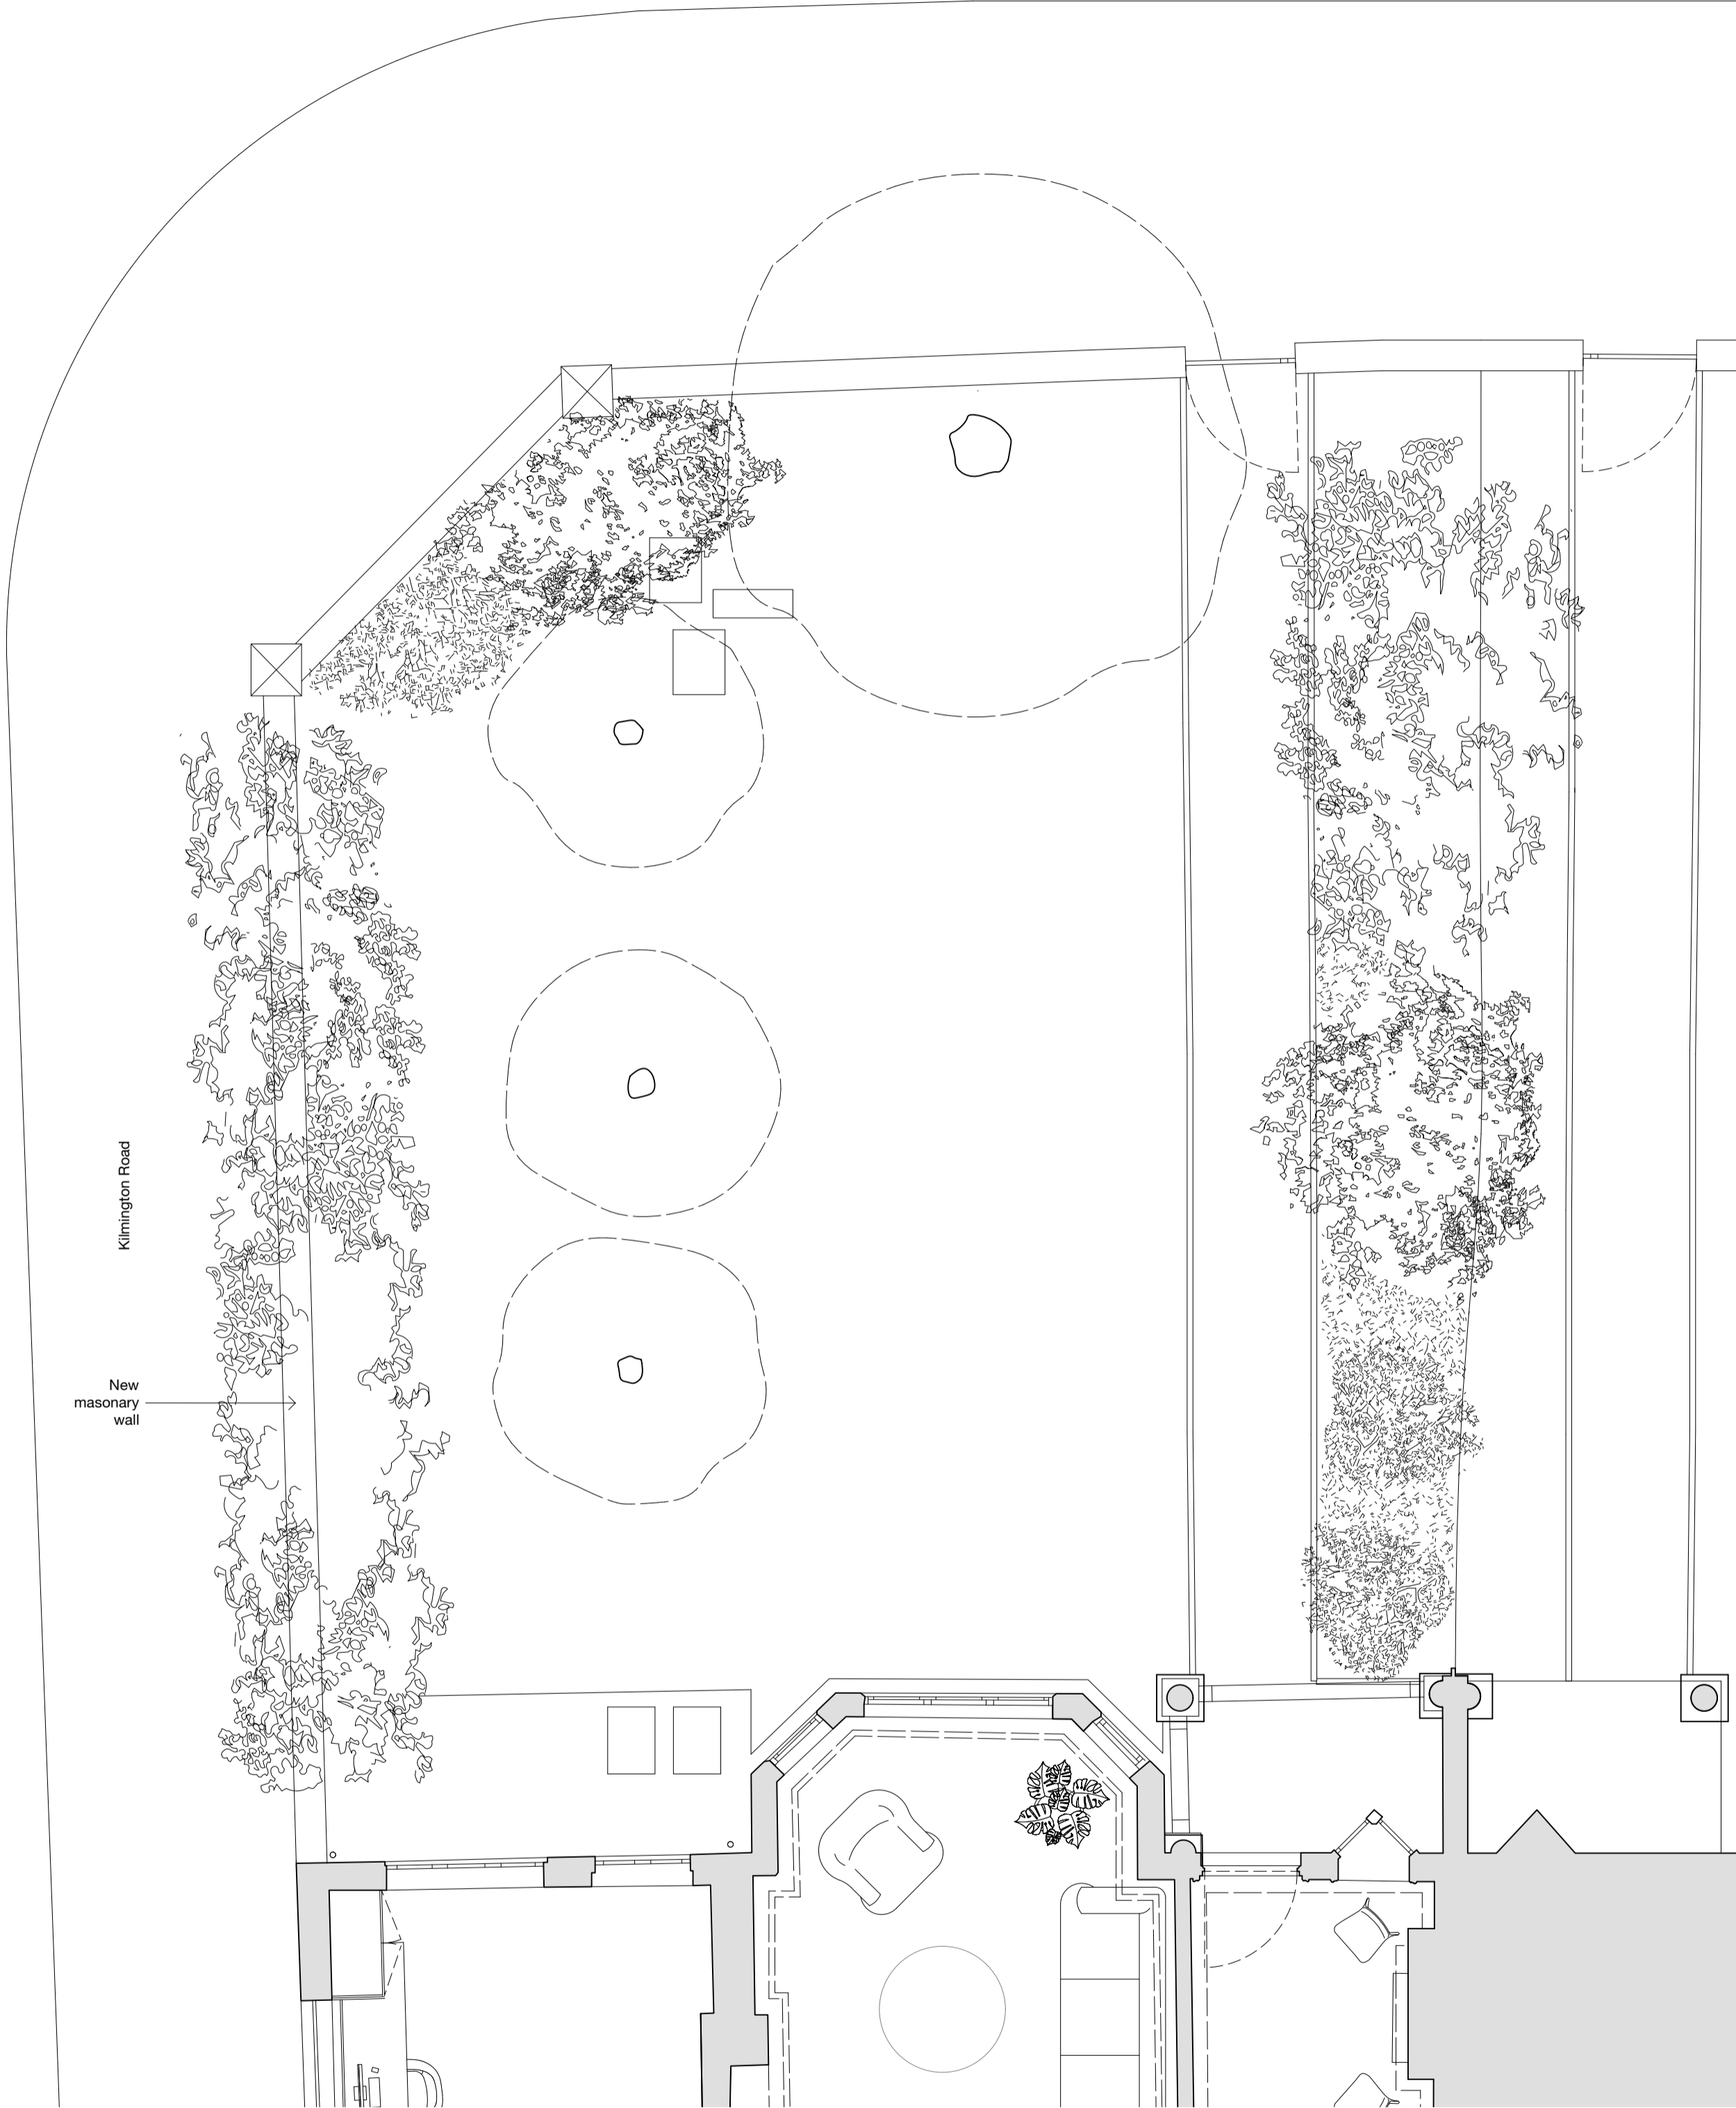


Front garden plan as PROPOSED

Plans AS PROPOSED

Lonsdale Road

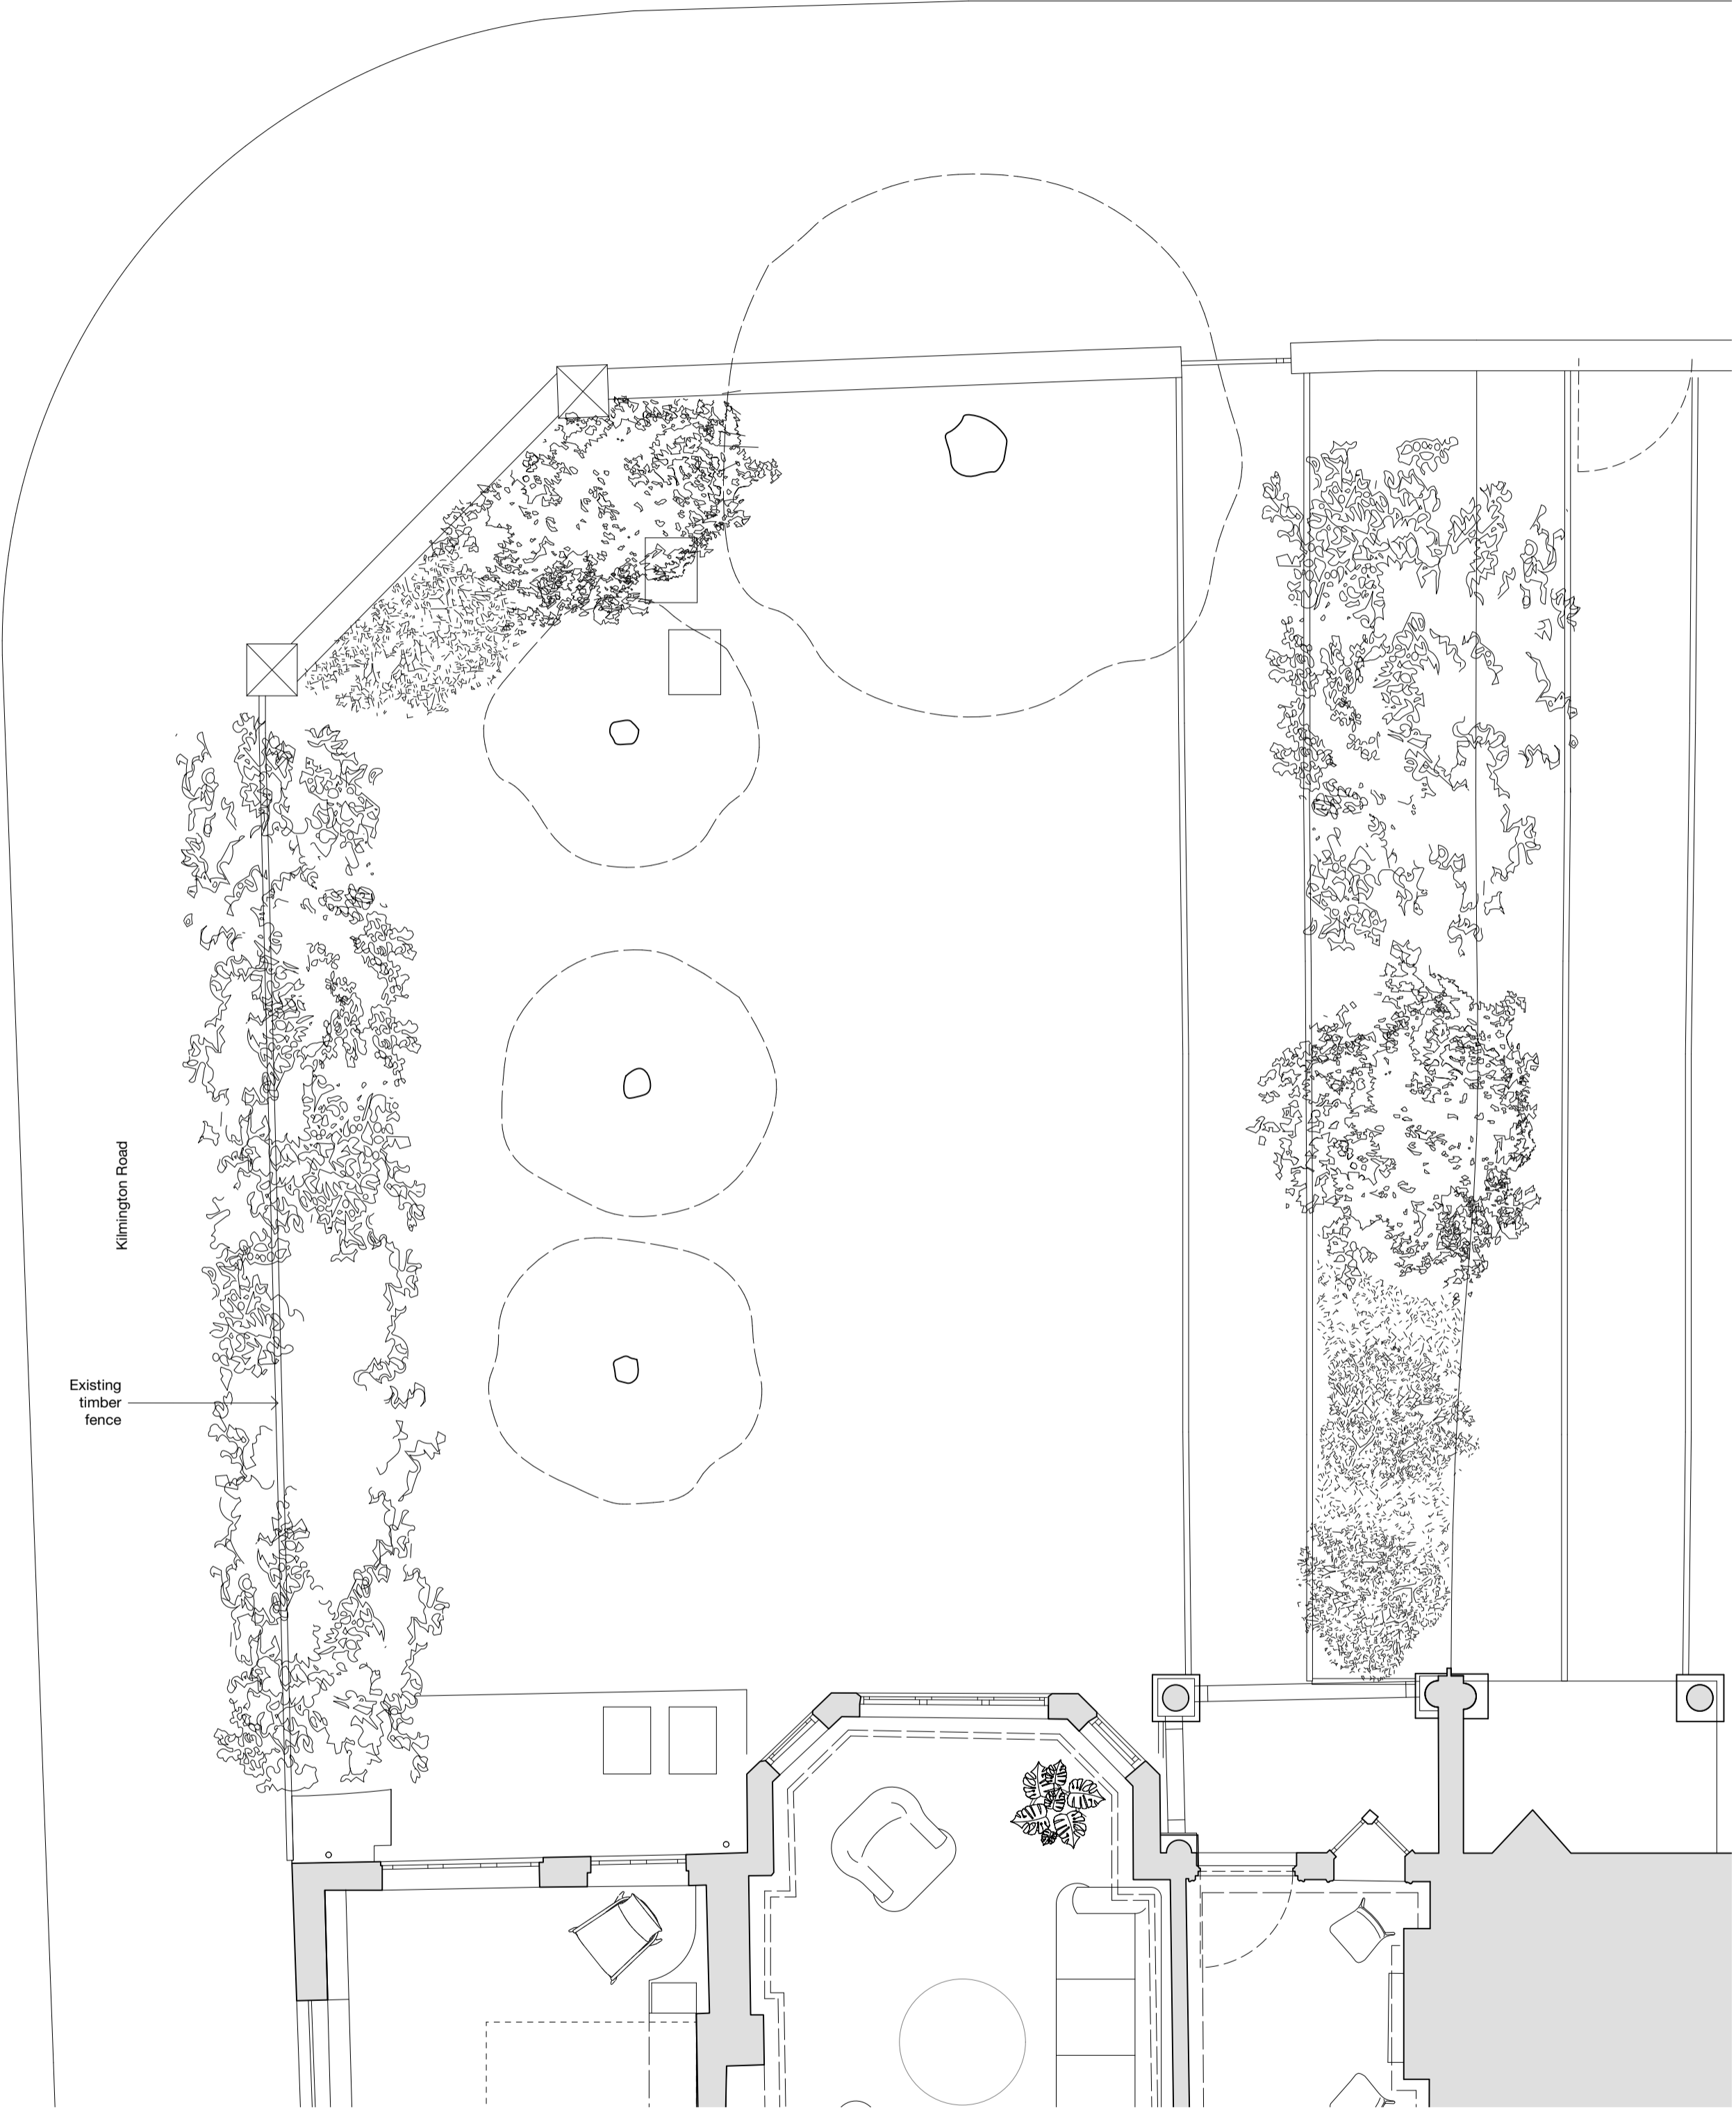

Front garden plan as EXISTING

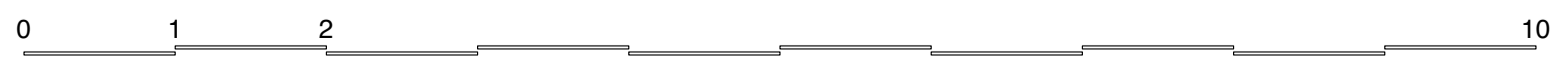

100 Golden Square London W1P 3AA T: 020 7759 8111 www.sytearchitects.com

client

Anna-Lisa and Samir

project  
69 Lonsdale Road  
London  
SW13 9JR

drawing title

Plans as proposed

date drawn by revision

Sep' 24 DR

scale checked by drawing

1:50@A1 337.304