


Proposed Section A-A  
Scale: 1:10


## PROPOSED ROOF DETAILS SECTION A-A



Scale 1:10 @ A3

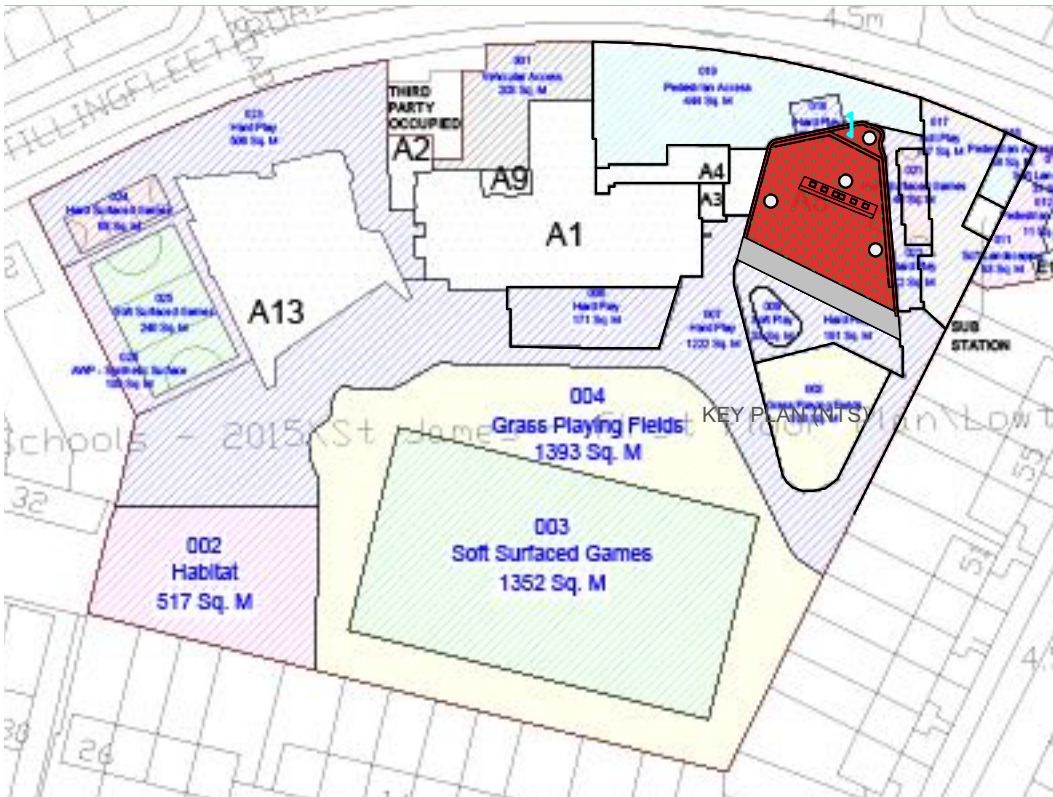

Key Plan (NTS)

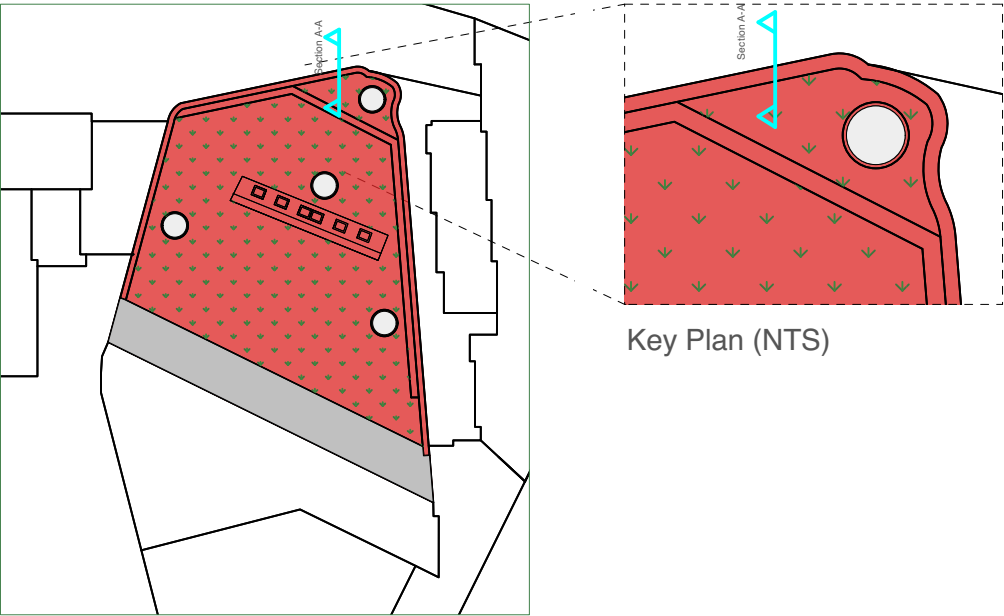

Key Plan (NTS)

Key Plan (NTS)



Suite 3, Sandford House,  
1b Claremont Rd, Teddington,  
TW11 8DH  
+44 (0)20 8943 5300  
www.kendallkingscott.co.uk

Do not scale this drawing

Project  
Lowther Primary School - Nursery Roof

Client  
London Borough of Richmond Upon  
Thames

Date  
06/03/2024

Drawn  
JI

Purpose/Status  
WORK IN  
PROGRESS

Scale  
NTS

Checked  
NB

Paper Size  
ISO A3

Filename  
240061 Lowther Primary.vwx

P01 06/03/2024 JI NB Work in progress

Rev Date By Ap Note

Drawing Title  
Proposed Roof Details Section A-A

Project Number/Drawing Number  
240061 - 3301

Check all dimensions and levels on site

Revision  
P01

© Copyright

Only to be used on the site for which designed. The electronic transmission of designs/information contained in this drawing is carried out entirely at the User's risk and Kendall Kingscott Ltd. will have no liability for any errors or inaccuracies arising therefrom. The production of amended or updated information from the said designs/information by the User is entirely the responsibility of the User and Kendall Kingscott Ltd. shall have no responsibility in respect thereof whatsoever.